

19 June 2018

Shellharbour City Council
PO Box 155
Shellharbour Square
Shellharbour City Centre NSW 2529

Attention: **Courtney Williams**
Waste Manager

Dianne Tierney
Waste Manager

Dear Courtney and Dianne,

May 2018 Quarterly Environmental Monitoring – Dunmore Recycling and Waste Disposal Depot, Dunmore, New South Wales.

1.0 Introduction

Environmental monitoring is undertaken on a quarterly basis at the Dunmore Recycling Waste Disposal Depot, Dunmore, NSW (the site), in accordance with Environment Protection Licence (EPL) No. 5984. The monitoring includes sampling groundwater bores, a leachate pond, surface water bodies, a dust gauge and landfill gas at the landfill surface to detect any potential impacts of land filling activities on the environment.

2.0 Scope of works

The May 2018 quarterly monitoring round was undertaken over two days, 8 May 2018 and 10 May 2018. During the May 2018 monitoring round, groundwater, surface water, leachate, gas and dust samples were collected in and around the site.

Groundwater samples were collected from 10 monitoring bores (BH1c, BH2, BH3, BH4, BH13, BH14, BH15, BH16, BH20 and BH20s). At BH9 and BH10 only the standing water level (SWL) was measured and no samples were taken. Surface water was collected from the leachate pond (LP1), three on site retention ponds (SWP1, SWP2, and SWP4) and Rocklow Creek at four points (SWC2, SWC_Up, SWC_Down and SWC_Down_2). Sampling was unable to be taken at BH19 on 8 May as there was a blockage in the borehole caused by a watterra. SWP5 retention pond was dry. Sampling locations are shown on Figure 1 (Attachment 1).

A dust gauge bottle was collected to the north of the site (DDG) and a gas walkover of all site buildings and the landfill cap was also undertaken. Landfill gas was measured in the field using an Inspectra Laser Unit (ILU) and a GA5000 Landfill Gas Analyser (GA5000).

3.0 Field measurements

Prior to purging, monitoring bores were measured for SWL. During sampling, field measurements were taken including pH, electrolytic conductivity (EC), oxidation/reduction potential (ORP), dissolved oxygen and temperature. Colour and odour of water samples were also noted. Field measurements recorded for each location are presented in Table 1 (Attachment 2).

All sampling was undertaken in accordance with Environmental Earth Sciences NSW (2011) *Soil, Gas and Groundwater sampling manual*.

4.0 Laboratory analysis

The following analyses were undertaken for site groundwater and surface water during the May 2018 monitoring event:

- groundwater – ionic balance (pH, total dissolved salts (TDS), sodium, calcium, potassium, magnesium, fluoride, chloride, ammonium, sulfate, bicarbonate, phosphate and nitrate), total organic carbon (TOC), biological oxygen demand (BOD), total and soluble iron, and soluble manganese;
- surface water (SWC_Up, SWC_Down and SWC_Down_2) – ionic balance, total and soluble iron, turbidity, nitrate, ammonium and bicarbonate;
- surface water (SWC2) – ammonium, nitrate, bicarbonate and total and soluble iron;
- surface water SWP1, SWP2 and SWP4 – ionic balance, total and soluble iron and turbidity;
- additional analyses for SWP4 – TOC and BOD; and
- leachate pond – ionic balance, TOC, BOD, total and soluble iron, soluble manganese, turbidity, faecal coliforms and *E. Coli*.

Water samples and the dust sample were sent to Sydney Analytical Laboratories (SAL) for inorganic chemical analyses and to Sonic Healthcare for faecal coliforms and *Escherichia coli* (*E. Coli* counts). All laboratories are NATA accredited for the methods used.

The inorganic laboratory results for groundwater and surface water are shown in Table 2 and Table 3 (Attachment 2). Calculated ratios of principal ions are presented in Table 4 (Attachment 2).

5.0 Results and discussion

5.1 Groundwater flow

Inferred groundwater contours from the May 2018 standing water level (SWL) measurements are illustrated in Figure 2 (Attachment 1). These were calculated using SWLs from surveyed bores. Groundwater flow direction was towards Rocklow Creek in a southerly direction similar to previous monitoring events.

Cumulative rainfall for February 2018 (116.6 mm) March 2018 (46.6 mm), April 2018 (18.2 mm) and May 2018¹ (0.0 mm) was 181.4 mm (*BOM – Albion Park Wollongong Airport weather station*) and below 1999-2018 mean rainfall for this period of the year. Groundwater levels decreased at all monitoring wells. The average of the measured standing water levels throughout the site has decreased by ~0.06 mAHD from 0.84 mAHD in February 2018 to 0.78 mAHD in May 2018.

5.2 Groundwater

5.2.1 Groundwater sampling locations impacted by leachate

Field and laboratory results from the May 2018 sampling round, specifically from bores BH1c, BH2, BH3, BH13, BH15, BH20 and BH20s displayed chemistry that can be related to leachate impact — BH1c, BH3, BH15, BH20 and BH20s showed stronger leachate indicators with high levels of TDS, potassium, ammonium and nitrate. Leachate interaction is demonstrated by elevated concentrations of non-native potassium (K⁺), ammonium (NH₄⁺-N) and nitrate (NO₃⁻) relative to native sodium (Na⁺), calcium (Ca²⁺) and magnesium (Mg²⁺). This comparison is known as the leachate to non-leachate (L/N) ratio.

An L/N ratio >10 may be indicative of leachate impact depending on the combination with other indicators such as odour, colour, BOD and bicarbonate whereas a significant impact is likely to correspond with a ratio of >20 (Table 4, Attachment 1).

Bore BH1c is located near the old unlined landfill cell and intercepts leachate within the cell. As such the chemical signature of this bore has historically contained elevated leachate indicators in comparison to other monitoring bores (Schoeller plot BH1 a/b/c, Attachment 3). This continued during the current monitoring event and the groundwater was found to have a light brown colour, and leachate odour noted in combination with elevated TDS (3,940 mg/L), K⁺ (290 mg/L) [resulting in low Ca/K – 0.74] and NH₄⁺-N (360 mg/L) concentrations. The low levels of oxygen (0.05 ppm, Table 1) and presence of soluble Fe²⁺ indicate an anaerobic state and biochemical demand in response to microbial respiration. BOD has fluctuated since the bore was installed, ranging from 830 mg/L to 6 mg/L. BODs have remained at similar levels (6-8 mg/L) since August 2016. In May 2018, there was a slight fluctuation in BOD with levels rising to 12 mg/L. Further evidence of microbial activity / respiration is elevated HCO₃⁻ resulting in a low Cl/HCO₃⁻ ratio of 0.46 (Table 4). This suggests some degradation of the leachate plume has occurred in this monitoring bore.

Bore BH2 is located down gradient from the old unlined landfill cell. Historically elevated levels of NH₄⁺-N indicate some leachate impact at this location. NH₄⁺-N concentration at BH2 showed an increasing trend since 2010 and reached its historical maximum in August 2017 and November 2017 (49 mg/L in both months). NH₄⁺-N concentration increased in the May 2018 monitoring round to a level of 42 mg/L (up from 35 mg/L in February 2018). Bicarbonate (HCO₃⁻), Na⁺ and Mg²⁺ concentrations in groundwater have shown an increasing trend since January 2008 (Table 2, Schoeller plot BH2, Attachment 3). Calcium (Ca²⁺) concentrations slightly decreased whilst potassium (K⁺) and chlorine (Cl⁻) slightly increased since the last monitoring round (Table 2, Schoeller plot BH2, Attachment 3). This is representative of the small increase in TDS. Low oxygen and negative redox (Table 21) continue to suggest microbial respiration and therefore degradation of the leachate is occurring at this location. Additionally, a leachate odour was noted.

Groundwater from bore BH3 reported increases in concentration of one native ion (Ca²⁺) as well as one non-native ion (K⁺) since last monitoring round. Comparatively, the

¹ Up until 8 May 2018 (date of sample event)

concentration of Na^+ , Mg^{2+} , $\text{NH}_4^+\text{-N}$, Cl^- and HCO_3^- decreased. The L/N ratio (31.12%) has decreased since the February 2018 monitoring round (40.30%). However, due to the low TDS (<1000 mg/L) the L/N ratio must be used with some caution. Long term trends (since 1992) show that K^+ concentrations had generally increased from February 2011 until November 2015, the levels then returned to historical levels by August 2016. Nitrogen species (NO_3 , NO_2 and $\text{NH}_4^+\text{-N}$) have remained within historical levels. It was reported and verified during the drilling of BH3 that old unconfined waste dumps were in the vicinity of bore BH3 (outside the designated cells near bore BH2). This waste is likely to have an impact on the results.

Bore BH15 displayed a decrease in L/N ratio however the value remains high at 61.86%. The decrease can be attributed to the decreased levels of K^+ and $\text{NH}_4^+\text{-N}$ concentrations and the increase in Na^+ , Ca^{2+} and Mg^{2+} concentrations. The K^+ /TDS ratio of 13.52% was high when compared to non-leachate influenced sites generally with K^+ /TDS < 3 (Schoeller plot BH15, Attachment 1). Ammonium ($\text{NH}_4^+\text{-N}$) remains elevated at 110 mg/L, compared to other non-impacted locations at the site, which is consistent with previous monitoring rounds. Field measurements of a negative redox (negative ORP) and low dissolved oxygen are indicative of a reducing environment. This reducing environment promotes the elevated levels of soluble Mn^{2+} (0.67 mg/L) and Fe^{2+} (13 mg/L). Additionally, bore BH15 is located within a swampy environment where microbiological activity drives reducing reactions that can result in naturally high levels of leachate indicators such as organic carbon and HCO_3^- . Furthermore, bore BH15 is located near a drainage line within the groundwater bearing zone <0.5 m below the ground surface. Groundwater therefore has the potential to be influenced from local onsite and offsite works and surface water.

Bore BH20 is located down gradient of the landfill, leachate ponds and shallow old landfill. This bore was positioned to assess the chemical characteristics on the boundary of the landfill site. Field observations at bore BH20 recorded a negative redox (-114 mV) with a clear colour of the groundwater and H_2S odour. The L/N ratio (22.58%) in the May 2018 round was stable compared with the last monitoring round. The TDS remained relatively low (850 mg/L) making the L/N susceptible to natural variations or fluctuations in chemistry. Chemical characteristics of the bore show groundwater is low in Na^+ , with a moderate Ca/K and K/TDS ratio (Table 4). Ammonium levels remained elevated at 16 mg/L however other landfill indicators were low or absent.

Bore BH20s is located directly adjacent to BH20 but at a shallower depth – *screened intervals of BH20 and BH20s are 6.0-9.0 mBGL and 1.5-4.5 mBGL respectively*. Similarly, this bore was positioned to compare the chemical characteristics on the boundary of the landfill site in order to locate potential transport pathways to Rocklow Creek. In February 2018, field measurements at bore BH20s recorded a negative redox (-29 mV), clear colour of the groundwater and no odour was detected. The L/N ratio (47.53 %) continued to indicate potentially high leachate impact at this site. However, TDS is relatively low (835 mg/L) making the L/N susceptible to natural variations or fluctuations in chemistry. Chemical characteristics of the bore show groundwater was low in Na^+ , with a moderate Ca/K and K/TDS ratio (Table 4). Ammonium levels (1.0 mg/L) have decreased slightly since February 2018 but remain lower than those seen at the deeper BH20 bore. Nitrate levels have stabilised in May 2018 (3.1 mg/L) from the peak of 42 mg/L in November 2017. It was previously thought that high nitrate levels in this shallower bore location was indicative of nitrification throughout the soil profile. Continued monitoring at this location will be necessary to determine potential transport pathways to Rocklow Creek.

5.2.2 Remaining groundwater sampling locations

During the May 2018 monitoring round, ionic chemistry indicated that bores BH4, BH13, BH14 and BH16 only displayed slight to no leachate influence. Chemical composition of each of these bores has been depicted in Schoeller plots in Attachment 3.

The L/N ratio at bore BH4 showed a slight decrease in the May 2018 round (11.42%) — in February 2018 monitoring round the L/N ratio was 12.50% at this location. The L/N ratio at this location had not exceeded 10% since February 2003. A slight decrease in the concentration of $\text{NH}_4^+\text{-N}$ (7.00 mg/L – down from 8.90 mg/L in February 2018) and relatively stable concentrations of native ions Na^+ , Ca^{2+} and Mg^{2+} can be attributed to the decrease in L/N ratio however this value should be used carefully due to low TDS <1000 mg/L. BH4 is placed on the border of an historic shallow landfill site and down gradient of landfilling activities. This area should be continually monitored to determine water quality in this area.

Bore BH13 is located in close proximity to a former night soil area (Figure 1). A slight residual leachate influence has been apparent at this location in the past. Analysis of chemical data from the May 2018 monitoring round shows a slight increase of L/N ratio (12.16%) compared to the February 2018 round (7.65%). TDS levels remained stable from February 2018 to May 2018 sampling events. The chemical composition of the groundwater has remained consistent since monitoring began in 2002 (Schoeller plot BH13, Attachment 3).

The L/N ratio at bore BH14 showed a slight increase in the May 2018 round (7.29%) — in February 2018 monitoring round the L/N ratio was 5.61% at this location. Concentrations of K^+ were higher in the May 2018 monitoring period compared to February 2018 levels (Schoeller plot BH14, Attachment 3). $\text{NH}_4^+\text{-N}$ and NO_3^- concentration remained stable however NO_3^- levels have been historically high at this location in the past. Bore BH14 is strategically placed down gradient of landfilling activities and should be continually monitored to determine the water quality in this area given its history of leachate impact.

Bore BH16 is located in a swampy area with groundwater field observations recording a dark brown colour and a sulfuric odour. The sampled redox potential indicates a reducing environment (-137 mV), which may have an influence in the historical dominance of $\text{NH}_4^+\text{-N}$ over NO_3^- . This round $\text{NH}_4^+\text{-N}$ concentrations were 0.7 mg/L. Groundwater sampling in May 2018 indicated limited to no leachate impact at BH16 which was represented by the L/N ratio of 9.53%. The L/N ratio increased slightly in May 2018 (9.53%) compared to February 2018 (8.56%). This can be attributed to the decrease in concentrations of the native ions Na^+ , Ca^{2+} and Mg^{2+} and the stable concentrations of the non-native ions (K^+ and $\text{NH}_4^+\text{-N}$). Bores BH15 and BH16 are located close to a drainage channel where offsite impacts can readily influence the chemical characteristics of the shallow groundwater and should continue to be monitored for fluctuations.

$\text{NH}_4\text{-N}$ concentrations above threshold levels were reported in groundwater from bores BH1c (360 mg/L), BH2 (42 mg/L), BH3 (24 mg/L), BH13 (2.2 mg/L), BH15 (4 mg/L) and BH20 (19 mg/L). Nitrate (NO_3^-) was not reported above guideline thresholds (ANZECC, 2000) at any bores.

5.3 Surface water monitoring

During the May 2018 monitoring round, samples from Rocklow Creek (SWC2, SWC_Up, SWC_Down and SWC_Down_2) and three surface water ponds (SWP1, SWP2, and SWP4) were collected. Results of surface water analysis (Table 2 and Table 3) indicate that concentrations of ions were within the historical ranges. SWC_Down_2 was sampled for

only the third time in May 2018 and hence does not have sufficient historical data to provide an informed comparison. As these ponds are intended to retain any surface water migrating towards Rocklow Creek, the detection of chemical constituents that may be associated with landfill leachate are expected.

Ammonium levels detected at SWP1 were 3.80 mg/L and remained above ANZECC (2000) trigger levels in the May 2018 monitoring round. In February 2018, ammonium concentrations were 2.50 mg/L, higher than levels recorded in previous monitoring rounds since November 2011. This may suggest ongoing minor leachate impact. Elevated concentrations of soluble iron and a relatively low, positive redox potential (64 mV) in the May 2018 sampling event were indicative of a reducing environment which may have contributed to low levels of dissolved oxygen and the production of ammonium.

Surface water sampled at SWP2 showed little to no leachate impact. The surface water pond collects runoff from around the site and potential impacts from site activities are often observed. Ammonium concentration increased to 1.80 mg/L during this sampling round compared to February 2018 round (0.20 mg/L). Fluctuating ammonium is common at this location with previous monitoring events ranging between 0.01 and 15 mg/L. Nitrate (NO_3^-) levels (0.18 mg/L) remained below the ANZECC (2000) trigger value that was exceeded in the November 2017 monitoring round. All chemical parameters at this location are within historical ranges.

SWP4 displayed ammonium ($\text{NH}_4^+\text{-N}$) levels of 2.60 mg/L which is above the defined trigger value. Nitrate (NO_3^-) levels decreased to 2.10 mg/L which is below the trigger value established by the ANZECC (2000) guidelines. These values are indicative of the occurrence of the natural process of nitrification by which $\text{NH}_4\text{-N}$ naturally attenuates. All chemical parameters at this location are within historical ranges.

The four surface water creek sites SWC2, SWC_Up, SWC_Down and SWC_Down_2 (Figure 2) were also sampled during the May 2018 sampling event. SWC_Down_2 is still a relatively new sampling location which was established in order to detect potential leachate impacts to Rocklow Creek originated from the eastern portion of the site (Environmental Earth Sciences NSW, 2017). SWC_Up, SWC_Down and SWC_Down_2 had high concentrations of TDS (>25,000 mg/L), notably Na^+ and Cl^- (Table 2); this is due to the tidal nature of these waters and differentiates them from landfill groundwater / surface water.

The low nutrient and L/N ratios within Rocklow Creek indicated that there was no leachate impact within Rocklow Creek. All surface water creek sampling sites (SWC2, SWC_Up, SWC_Down and SWC_Down_2) had concentrations of $\text{NH}_4^+\text{-N}$ and NO_3^- below the ANZECC (2000) guidelines. All four sites will continue to be monitored to ensure leachate is not impacting upon the Rocklow Creek.

5.4 Monitoring of Leachate Tanks

The chemistry of leachate water at the Dunmore Recycling and Waste Disposal Depot is significantly different when compared to the surface and groundwater chemistry of non-leachate influenced bores. This is demonstrated through comparison of chemical data presented in Table 2. In particular TDS, BOD, TOC, Na^+ , $\text{NH}_4^+\text{-N}$, K^+ , HCO_3^- , PO_4 and total iron concentrations are generally elevated in leachate pond water compared to other monitoring bores (Schoeller Plot Leachate, Attachment 3). Ionic ratios (Table 4) such as low Ca/K (1.00) and high Na/Ca and L/N ratios represent landfill leachate chemical characteristics. These chemical characteristics have been relatively stable over the past 10 years of monitoring.

Laboratory analysis detected *faecal coliforms* and *E.Coli* during this round with concentrations of 80 CFU/100 ml and 50 CFU/100mL respectively (Table 3). Fluctuation in these concentrations in leachate tanks are common and thus dermal contact with these waters should continue to be avoided due to historic levels of elevated concentrations and the corresponding health concerns relating to high microbial counts.

5.5 Quality assurance/quality control

For quality assurance and quality control the following precision and reliability measures were calculated. The charge balance difference between the summed total of anions against cations (milli-equivalent units) was in the range of 0.41% to 3.51%. The results are a good indication that all major cations and anions present in the groundwater have been analysed and accounted for, providing confidence in the laboratory results obtained.

Field and laboratory practices were further evaluated by comparing the difference between field and laboratory pH and field measured electrical conductivity (EC) against laboratory total dissolved salts (TDS). The range of most relative percent difference (RPD) of field to laboratory pH measurements was between 4.23 % and 20.10%. The relationship between the field determined EC and laboratory measured TDS relationship ranged between 0.48 and 0.65.

RPDs between the intra-laboratory duplicate and the primary sample taken at bore BH14 were all within the acceptable RPD criteria. Thus, the data is considered reliable (Table 6).

5.6 Gas monitoring

Landfill gas was measured in the field using a Inspectra Laser Unit (ILU) and a GA5000 Landfill Gas Monitor (GA5000). Measurements were taken within and around all buildings in a 250 m radius from the current landfill cell as well as across the landfill cap (gas walkover grids of May 2018 round are presented in Figure 3).

All readings were below the site specific criteria outlined in EPL no. 5984 as the NSW EPA (1996) reporting threshold of 1.25 % v/v CH₄ within onsite buildings and therefore pose no direct risk. Readings were below the threshold concentration for closer investigation and potential action (500 ppm or 0.05 % v/v, NSW EPA [1996], Table 5). No landfill gas was detected with the GA5000. Continued monitoring with both the GA5000 and ILU will be undertaken at quarterly monitoring events.

5.7 Dust

Dust deposition levels to the north of the site were 0.5 g/m²/month total solids, which is below the accepted level of 4 g/m²/month (Australian Standards AS3580.10.1 and AS2724.1). Dust deposition levels are within historical ranges and will continue to be monitored to assess the closest sensitive receptor, houses located to the north-west of site.

6.0 Conclusion and recommendations

Groundwater behaviour across the site since the commencement of quarterly monitoring in 1992 has been generally consistent. As the plume beneath the site is relatively stable, changes in leachate behaviour into the future are not expected to be significant. Changes to site conditions such as stockpile locations, new landfill cells, new retention ponds and other earth works could potentially impact leachate behaviour on site.

Assessment of monitoring bores BH20 and BH20s has detected the presence of leachate indicators despite the Rocklow Creek samples (SWC-Up, SWC-Down and SWC_Down_2), showing no affect. Although the historical data sets of these new bore locations are relatively limited, it appears that on-site activities are not significantly impacting Rocklow Creek.

Surface water monitoring indicated that on site activities have had limited impact on water quality at locations SWP1, SWP2, SWP4 and SWP5. Assessment of Rocklow Creek sampling locations (SWC2, SWC-Up, SWC-Down and SWC_Down_2) reported no concentrations of $\text{NH}_4\text{-N}$ and NO_3^- above the ANZECC (2000) trigger value.

Gas concentrations detected at all buildings assessed on site were below guidelines and therefore no action was required. Gas concentrations across the landfill cap were also within the guidelines. However, as landfill gas exceedances were recorded in May 2017 we recommend continued monitoring with an Inspectra Laser Unit and GA5000 Landfill Gas Monitor.

Depositional dust monitoring results continued to be below guidelines (Australian Standards AS3580.10.1 and AS2724.1) and will continue to be monitored to assess the impact if any dust poses on nearby residential areas.

7.0 Limitations

This letter report has been prepared by Environmental Earth Sciences NSW ABN 109 404 006 in response to and subject to the following limitations:

1. The specific instructions received from Shellharbour City Council;
2. The specific scope of works set out in PO109055 issued by Environmental Earth Sciences NSW for and on behalf of Shellharbour City Council;
3. May not be relied upon by any third party not named in this report for any purpose except with the prior written consent of Environmental Earth Sciences NSW (which consent may or may not be given at the discretion of Environmental Earth Sciences NSW);
4. This report comprises the formal report, documentation sections, tables, figures and appendices as referred to in the index to this report and must not be released to any third party or copied in part without all the material included in this report for any reason;
5. The report only relates to the site referred to in the scope of works being located at Dunmore Recycling and Waste Disposal Depot located at Buckleys Rd Dunmore, NSW ("the site");
6. The report relates to the site as at the date of the report as conditions may change thereafter due to natural processes and/or site activities;
7. No warranty or guarantee is made in regard to any other use than as specified in the scope of works and only applies to the depth tested and reported in this report,
8. Fill, soil, groundwater and rock to the depth tested on the site may be fit for the use specified in this report. Unless it is expressly stated in this report, the fill, soil and/or rock may not be suitable for classification as clean fill if deposited off site;
9. This report is not a geotechnical or planning report suitable for planning or zoning purposes; and
10. Our General Limitations set out at the back of the body of this report.

Should you have any further queries, please contact us on (02) 9922 1777.

On behalf of
Environmental Earth Sciences NSW

Author

Matthew Narracott
Environmental Scientist

Project Manager

Loretta Visintin
Environmental Scientist

Internal Reviewer

Stuart Brisbane
Principal Environmental Scientist

112096_May_2018_V2

8.0 References

- Australian Government – Bureau of Meteorology – www.bom.gov.au – *Weather Station Albion Park Post office – 068000.*
- Australian and New Zealand Environment and Conservation Council (ANZECC) and Agriculture and Resource Management Council of Australia (ARMCANZ) (2000). *Australian and New Zealand guidelines for fresh and marine water quality.*
- AS/NZS 3580.10.1:2003 (R2014). *Methods for sampling and analysis of ambient air - Determination of particulate matter - Deposited matter - Gravimetric method.*
- AS/NZS 2724.1:1984. *Ambient air – Particulate matter, Determination of deposited matter expressed as insoluble solids, ash, combustible matter, soluble solids and total solids.*
- Hickey C. W (2013). *NIWA Updating nitrate toxicity effect on freshwater aquatic species.*
- Environmental Earth Sciences NSW (2017). *Data review of environmental monitoring at Dunmore Waste and Recycling Facility, 31 August 2017, New South Wales; report number 117061_V1.*
- Environmental Earth Sciences NSW (2012a). *Quarterly Environmental Monitoring – Dunmore Recycling and Waste Disposal Depot, Dunmore, New South Wales, August 2012; report number 110031_August12.*
- Environmental Earth Sciences NSW (2012b). *Environmental Monitoring at the Dunmore Recycling and Waste Depot, Dunmore, New South Wales – Annual Report September 2011 to August 2012; report number 110031_Annual_2012.*
- Environmental Earth Sciences, (2011a) *Soil, gas and groundwater sampling manual.*
- Environmental Earth Sciences NSW (2011b). *Environmental Monitoring at the Dunmore Recycling and Waste Depot, Dunmore, New South Wales; Annual Report September 2010 to August 2011; report number 110031_Annual_2011.*
- Environmental Earth Sciences NSW (2010). *Environmental Monitoring at the Dunmore Recycling and Waste Depot, Dunmore, New South Wales; Annual Report September 2009 to August 2010; report number 110031_Annual_2010.*
- NSW Environment Protection Authority (1996). *Environmental guidelines: Solid Waste Landfills.*
- NSW Environment Protection Authority (2016). *Environmental guidelines: Solid Waste Landfills.*

ENVIRONMENTAL EARTH SCIENCES GENERAL LIMITATIONS

Scope of services

The work presented in this report is Environmental Earth Sciences response to the specific scope of works requested by, planned with and approved by the client. It cannot be relied on by any other third party for any purpose except with our prior written consent. Client may distribute this report to other parties and in doing so warrants that the report is suitable for the purpose it was intended for. However, any party wishing to rely on this report should contact us to determine the suitability of this report for their specific purpose.

Data should not be separated from the report

A report is provided inclusive of all documentation sections, limitations, tables, figures and appendices and should not be provided or copied in part without all supporting documentation for any reason, because misinterpretation may occur.

Subsurface conditions change

Understanding an environmental study will reduce exposure to the risk of the presence of contaminated soil and or groundwater. However, contaminants may be present in areas that were not investigated, or may migrate to other areas. Analysis cannot cover every type of contaminant that could possibly be present. When combined with field observations, field measurements and professional judgement, this approach increases the probability of identifying contaminated soil and or groundwater. Under no circumstances can it be considered that these findings represent the actual condition of the site at all points.

Environmental studies identify actual sub-surface conditions only at those points where samples are taken, when they are taken. Actual conditions between sampling locations differ from those inferred because no professional, no matter how qualified, and no sub-surface exploration program, no matter how comprehensive, can reveal what is hidden below the ground surface. The actual interface between materials may be far more gradual or abrupt than an assessment indicates. Actual conditions in areas not sampled may differ from that predicted. Nothing can be done to prevent the unanticipated. However, steps can be taken to help minimize the impact. For this reason, site owners should retain our services.

Problems with interpretation by others

Advice and interpretation is provided on the basis that subsequent work will be undertaken by Environmental Earth Sciences NSW. This will identify variances, maintain consistency in how data is interpreted, conduct additional tests that may be necessary and recommend solutions to problems encountered on site. Other parties may misinterpret our work and we cannot be responsible for how the information in this report is used. If further data is collected or comes to light we reserve the right to alter their conclusions.

Obtain regulatory approval

The investigation and remediation of contaminated sites is a field in which legislation and interpretation of legislation is changing rapidly. Our interpretation of the investigation findings should not be taken to be that of any other party. When approval from a statutory authority is required for a project, that approval should be directly sought by the client.


Limit of liability

This study has been carried out to a particular scope of works at a specified site and should not be used for any other purpose. This report is provided on the condition that Environmental Earth Sciences NSW disclaims all liability to any person or entity other than the client in respect of anything done or omitted to be done and of the consequence of anything done or omitted to be done by any such person in reliance, whether in whole or in part, on the contents of this report. Furthermore, Environmental Earth Sciences NSW disclaims all liability in respect of anything done or omitted to be done and of the consequence of anything done or omitted to be done by the client, or any such person in reliance, whether in whole or any part of the contents of this report of all matters not stated in the brief outlined in Environmental Earth Sciences NSW's proposal number and according to Environmental Earth Sciences general terms and conditions and special terms and conditions for contaminated sites.

To the maximum extent permitted by law, we exclude all liability of whatever nature, whether in contract, tort or otherwise, for the acts, omissions or default, whether negligent or otherwise for any loss or damage whatsoever that may arise in any way in connection with the supply of services. Under circumstances where liability cannot be excluded, such liability is limited to the value of the purchased service.

ATTACHMENT 1 FIGURES

Site Location June 2018

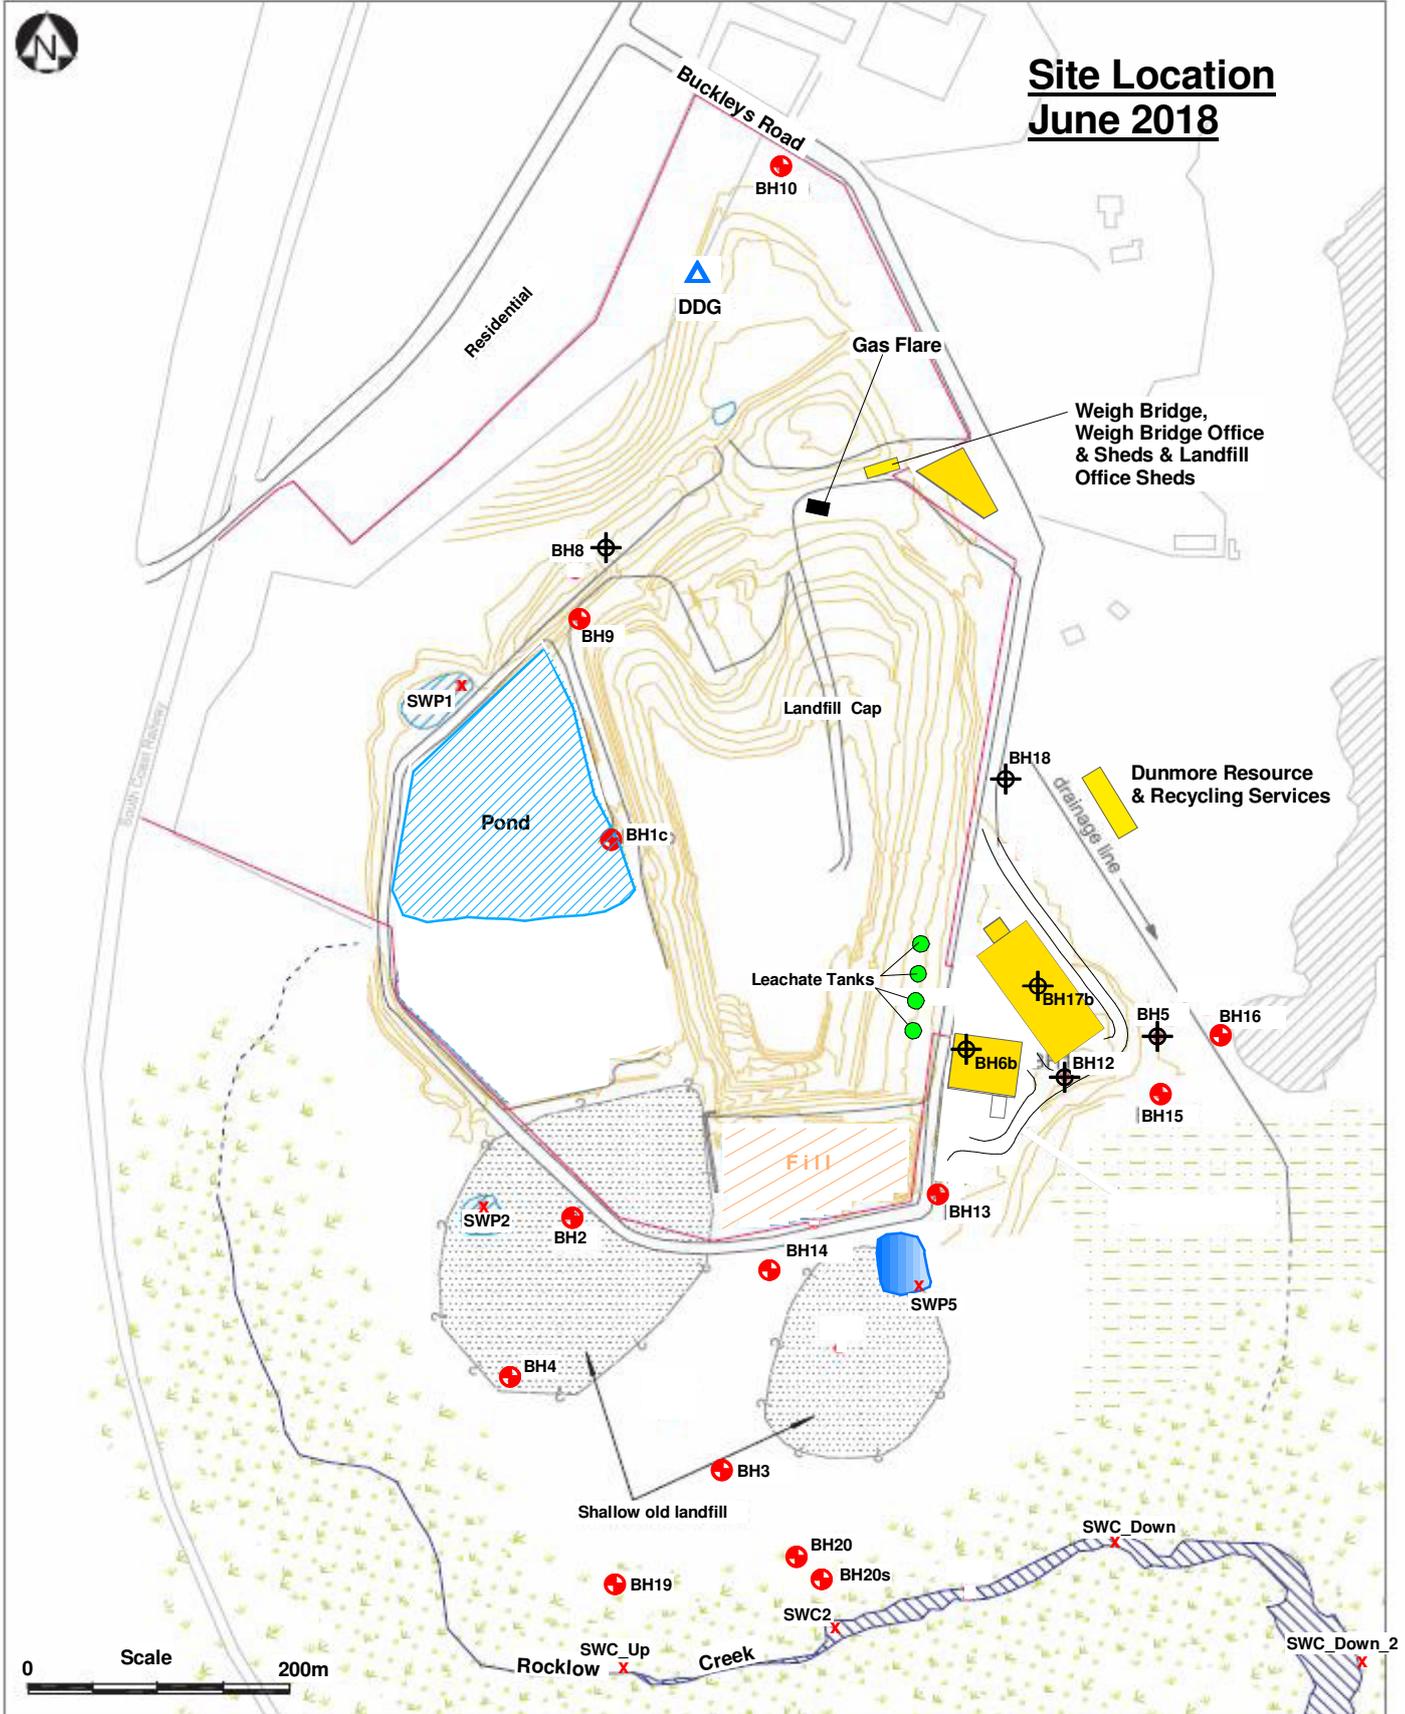

Legend:


- Bore locations
- × Surface water locations
- ▲ DDG Dust gauge location
- Water
- Buildings
- + Decommissioned bores

ENVIRONMENTAL EARTH SCIENCES <small>CONTAMINATION RESOLVED</small>	Title: Site Locations	
	Location: Buckleys Road, Dunmore, NSW	
Client: Shellharbour City Council	Job number: 112096w	
Drawn by: TRJ	Scale: As shown	Figure 1
Proj Man: LV	Date: June 2018	

Note: Based on aerial photo dated 2018/2010



Groundwater Contours May 2018

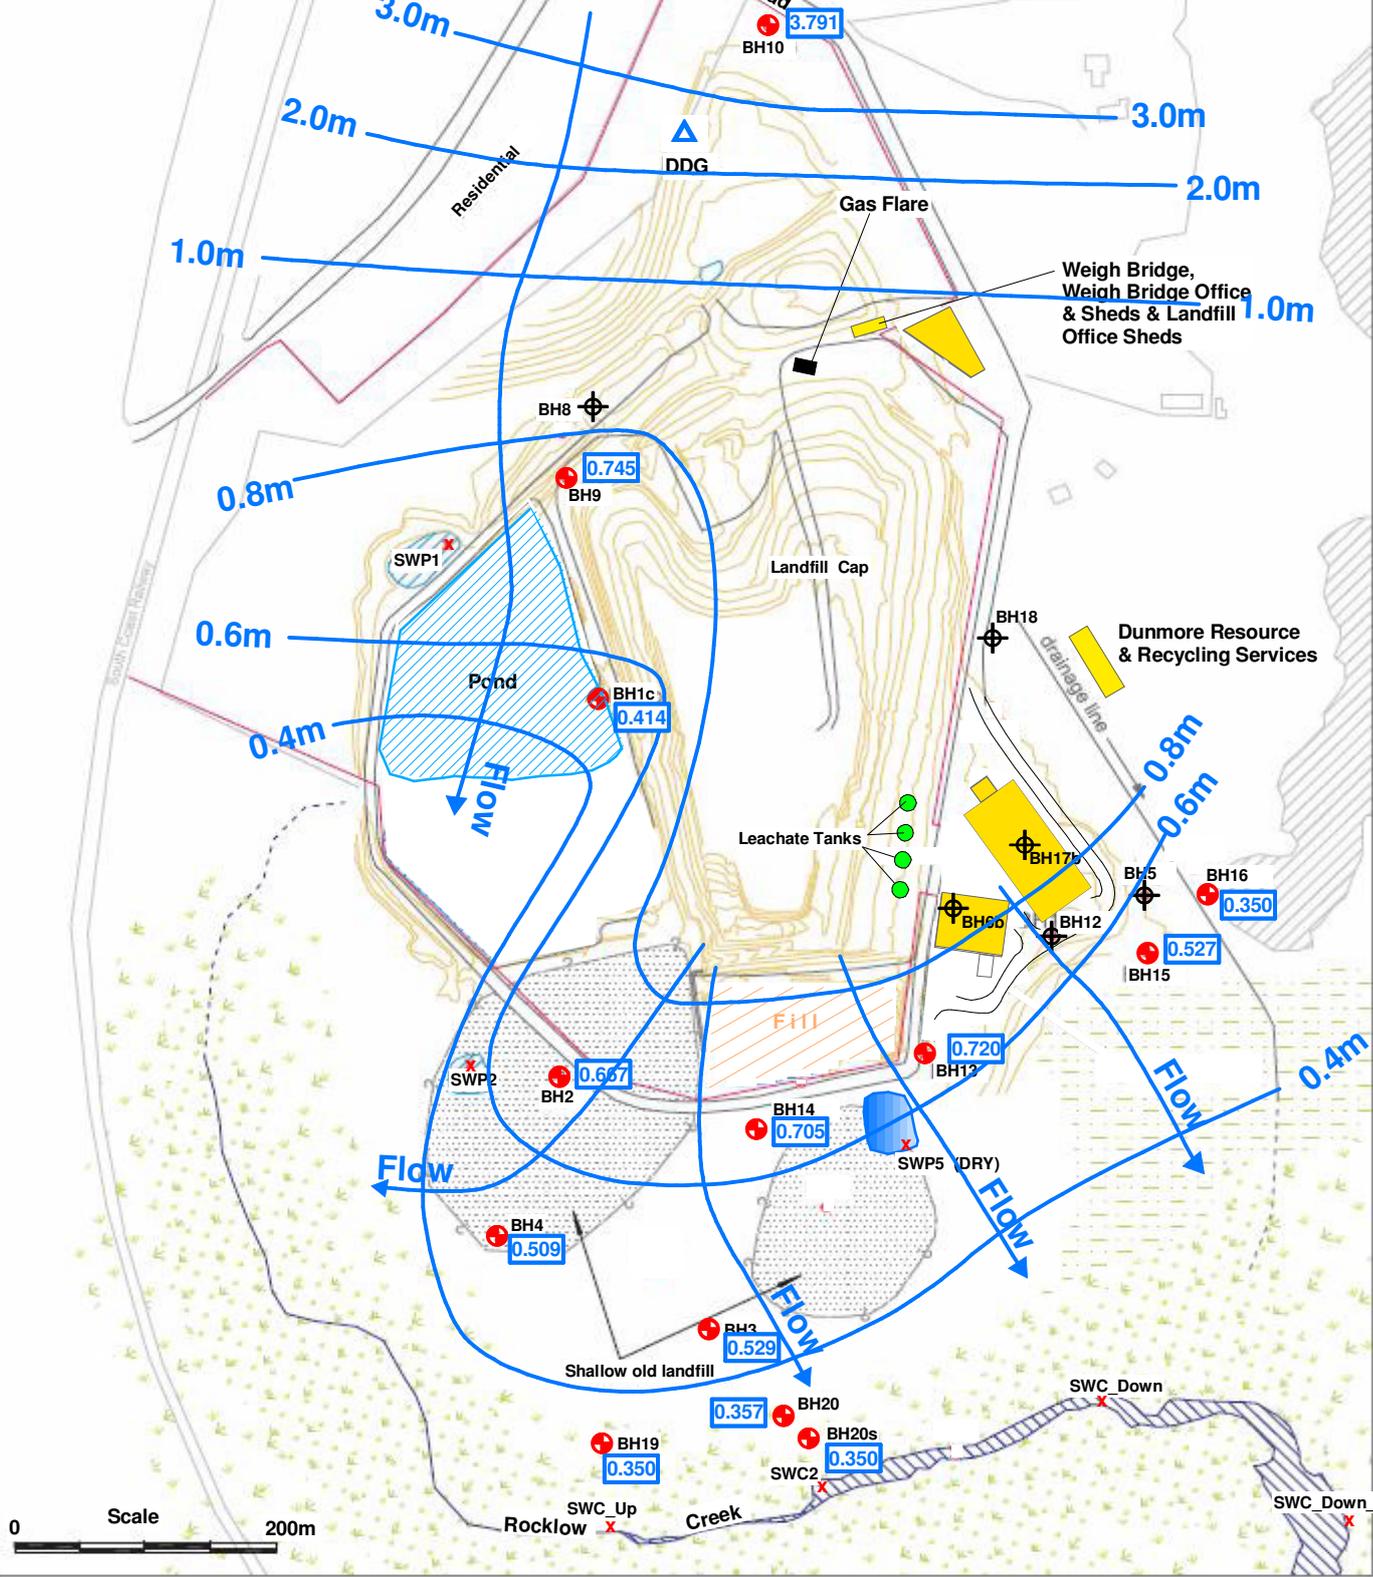


Legend:

- Bore locations
- x Surface water locations
- ▲ DDG Dust gauge location
- Inferred groundwater contour (m AHD)
- Water
- Buildings
- Decommissioned bores
- 0.421 Standing water levels
- Flow direction

Note: Based on aerial photo dated 2018

	Title: Groundwater Contours May 2018
	Location: Buckleys Road, Dunmore, NSW
Client: Shellharbour City Council	Job number: 112096w
Drawn by: TRJ	Scale: As shown
Proj Man: LV	Date: May 2018
Figure 2	

Gas walkover May 2018


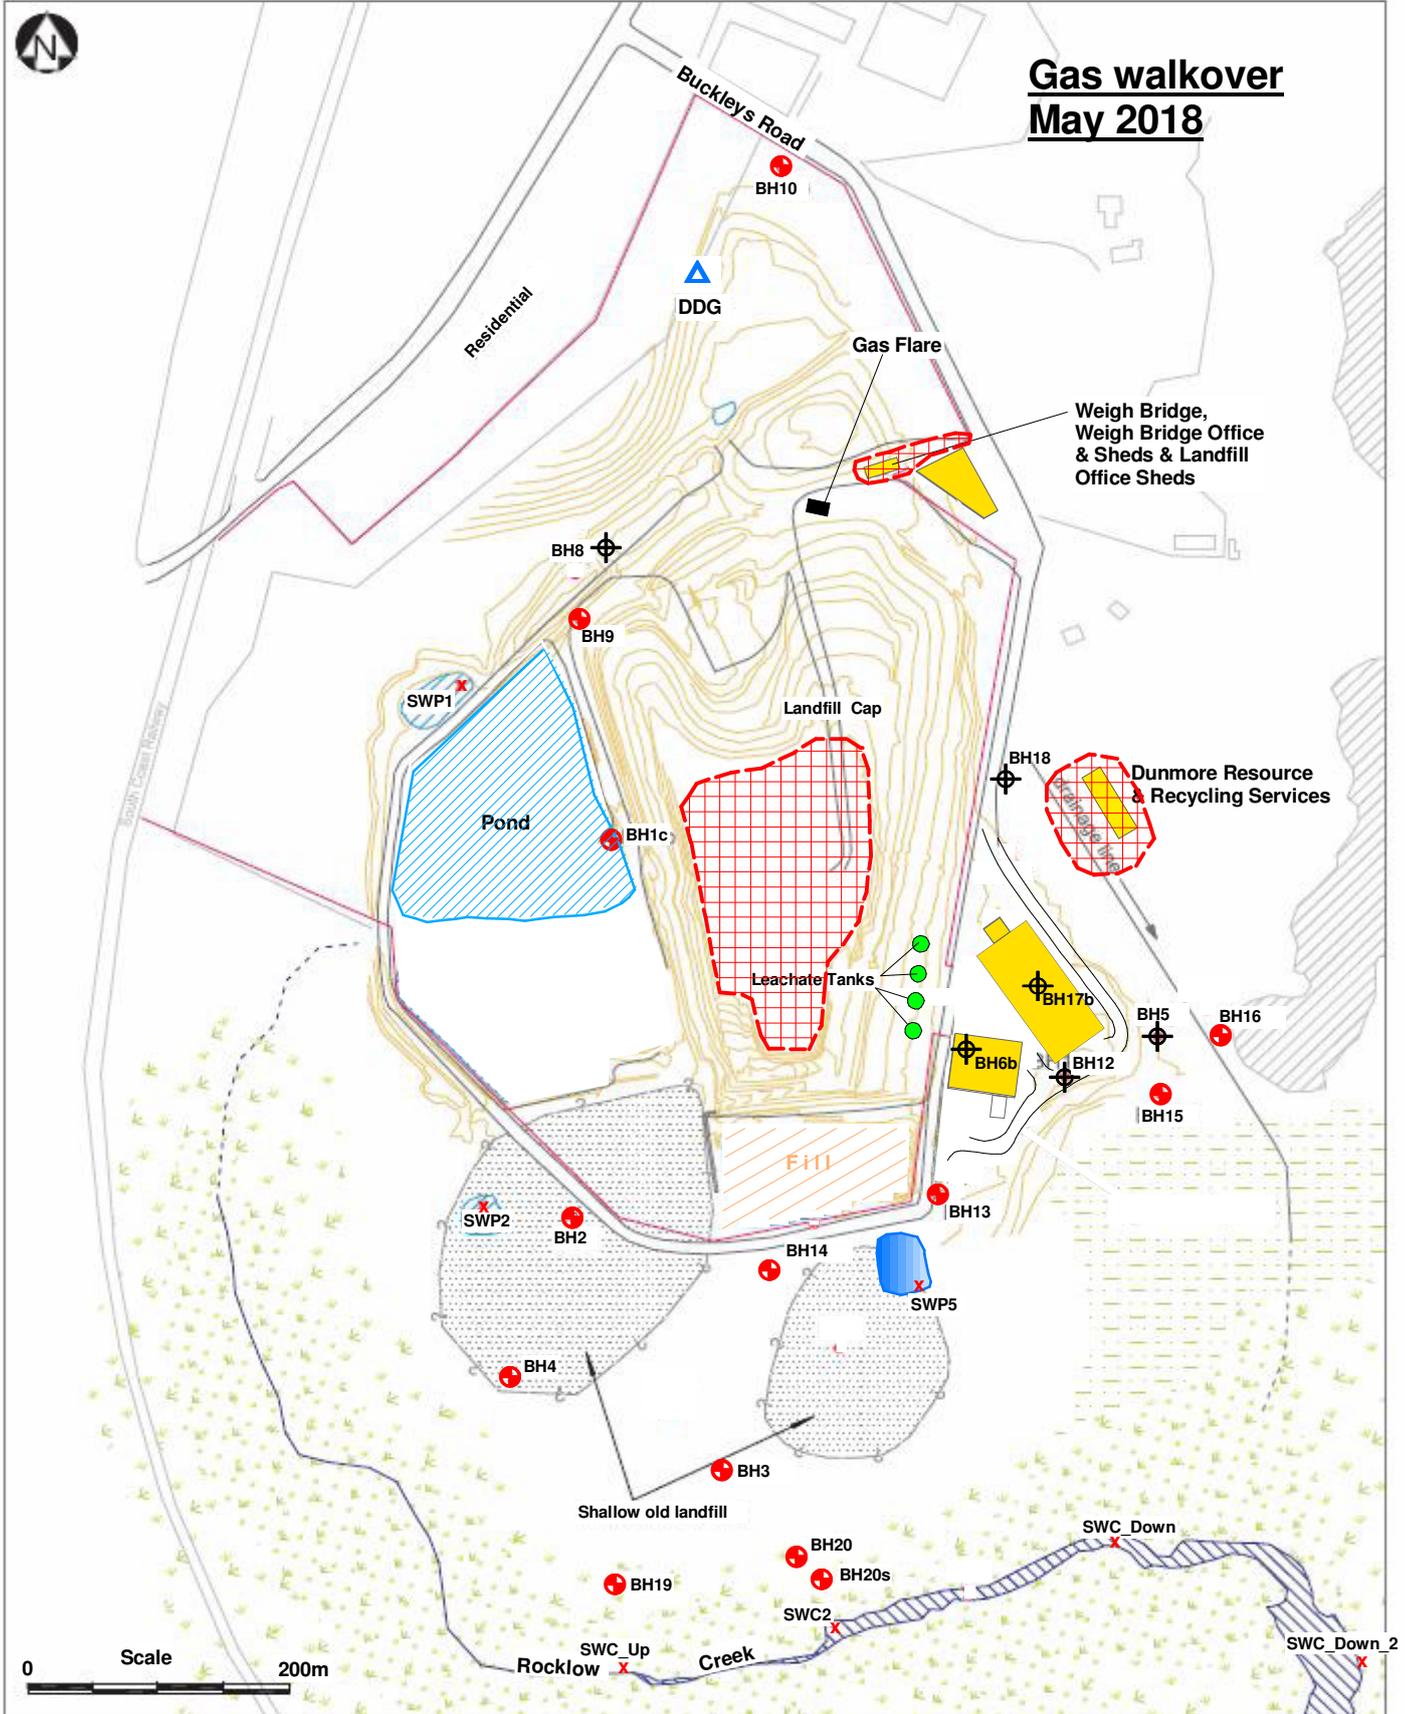


Legend:

- Bore locations
- x Surface water locations
- ▲ DDG Dust gauge location
- Gas walkover
- Water
- Buildings
- Decommissioned bores


Note: Based on aerial photo dated 2018

ENVIRONMENTAL EARTH SCIENCES CONTAMINATION RESOLVED	Title: Gas Walkover	
	Location: Buckley's Road, Dunmore, NSW	
Client: Shellharbour City Council	Job number: 112096w	
Drawn by: TRJ	Scale: As shown	Figure 3
Proj Man: LV	Date: May 2018	

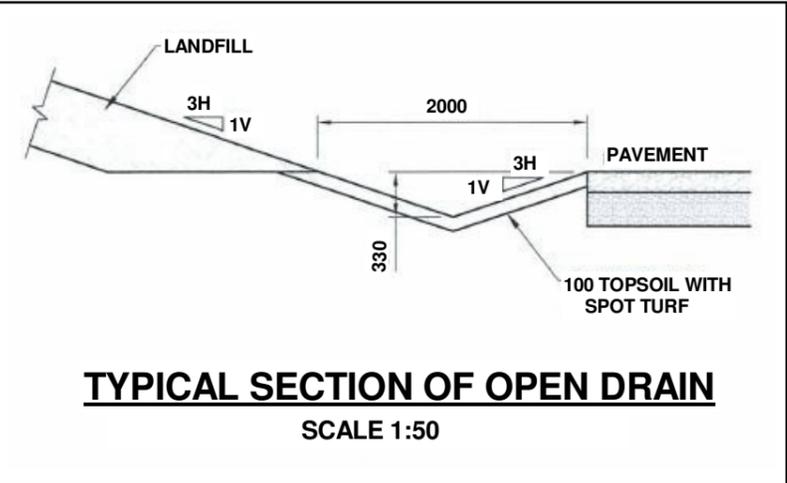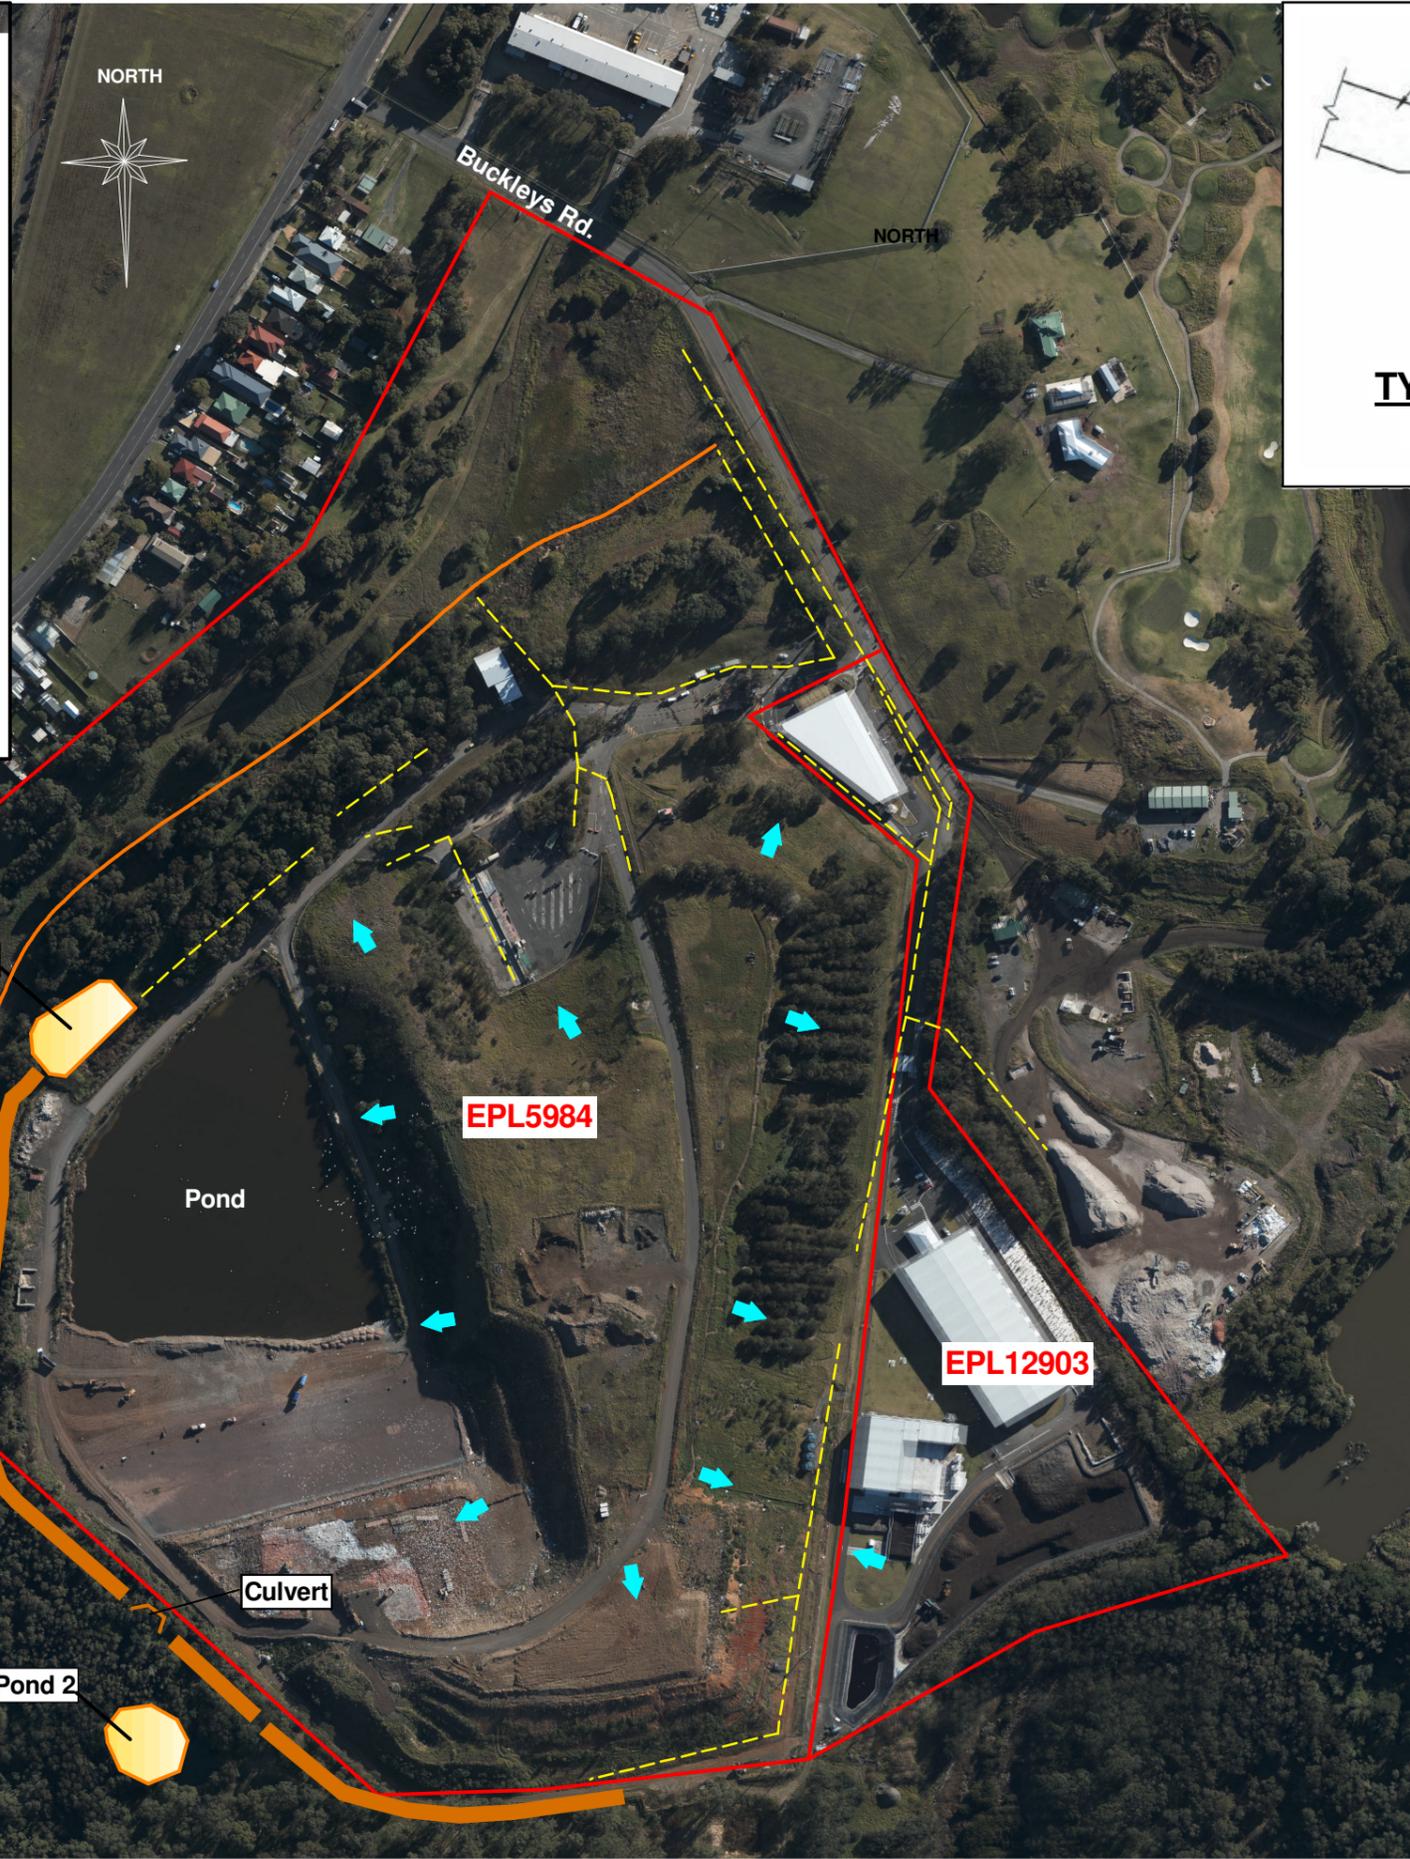

Legend:

- licence boundary
- levee bank
- drainage layout
- approx. stormwater diversion drain
- ▶ - approx. stormwater flow direction

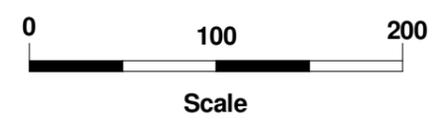

Regional Locality Map

Ref. Based on updated aerial photograph 2018.

 ENVIRONMENTAL EARTH SCIENCES CONTAMINATION RESOLVED	Title: Surface Water Runoff
	Location: Dunmore Recycling & Waste Disposal Depot, Shellharbour
Client: Shellharbour City Council	Job number: 112096w
Drawn by: TRJ	Scale: As shown
Proj Man: LV	Date: June 2018
	Source: See Ref.
	Figure 4

ATTACHMENT 2 TABLES

TABLE 1 FIELD MEASUREMENTS – MAY 2018

Sample	SWL	SWL	pH	EC	ORP	Temp.	DO	Colour	Odour
Units	mAHD	Dip (m)	-	mS/cm	mV	°C	ppm	-	-
BH1c	0.414	3.54	6.51	7.02	-127	25.1	0.05	Light brown	Leachate
BH2	0.667	4.125	6.4	3.3	-83	21.1	0.53	Light brown	Leachate
BH3	0.539	3.225	6.67	1.614	-98	18.9	3.86	Grey	None
BH4	0.509	4.51	6.26	1.691	-73	20	0.2	Clear	None
BH9	0.745	3.64	-	-	-	-	-	-	-
BH10	3.791	1	-	-	-	-	-	-	-
BH13	0.72	4.575	6.45	1.644	-43	21.5	1.66	Light brown	None
BH14	0.705	5.01	5.64	2.343	-30	21.5	0.41	Light brown	None
BH15	0.527	0.883	6.18	10.25	-13	18.2	0.68	Light brown	H ₂ S/leachate
BH16	0.35	1.03	6.71	3.32	-137	18.1	2.04	Dark brown	H ₂ S
BH19	0.35	4.84	-	-	-	-	-	-	-
BH20	0.357	2.413	6.98	1.357	-114	20.4	0.3	Light brown	H ₂ S
BH20s	0.35	2.42	2.42	1.404	-29	20	0.45	Clear	None
LP1	-	-	7.24	12.68	28	7.24	28	Black	Leachate
SWC2	-	-	6.56	48.2	20	17	2.94	Clear	None
SWC-Up	-	-	6.62	47.4	-15	17	6.01	Clear	None
SWC-Down	-	-	6.38	51.1	-79	17.6	2.39	Clear	None
SWC_DOWN_2	-	-	6.68	51.2	-3	16.9	5.6	Clear	None
SWP1	-	-	6.25	1.013	64	12.6	0.91	Dark brown	Organic
SWP2	-	-	6.84	2.208	-14	15.4	0.96	Clear	None
SWP4	-	-	6.68	2.279	34	17.6	1.56	Clear	None

Notes:

1. SWL Standing Water Level, measured to the top of the monument or casing; RL – reference level;
2. - not measured;
3. N/A = Not applicable
4. DO = dissolved oxygen;
5. ORP = electron activity; and
6. EC= electrolytic conductivity

TABLE 2 WATER LABORATORY RESULTS – MAY 2018

Sample	pH	TDS mg/L	Na mg/L	Ca mg/L	K mg/L	Mg mg/L	NH ₄ -N mg/L	Cl mg/L	F mg/L	NO ₃ mg/L	NO ₂ mg/L	SO ₄ mg/L	HCO ₃ mg/L	PO ₄ mg/L	TOC mg/L	BOD mg/L	Sol. Mn mg/L	Sol. Fe mg/L	Tot. Fe mg/L
BH1c	7.1	3940	660	110	290	105	360	835	<0.1	<0.1		18	3110	0.43	195	12	0.11	1.9	16
BH2	7	1880	350	185	53	76	42	470	<0.1	<0.1		105	1160	<0.1	59	2	0.44	0.85	12
BH3	7.3	810	77	130	41	26	24	170	<0.1	7.5		97	470	<0.1	20	3	0.16	0.03	2.9
BH4	7.2	895	125	160	29	31	70	180	<0.1	<0.1	<0.1	105	585	<0.1	15	<2	0.18	0.42	4.1
BH13	7.1	1030	87	185	36	44	2.2	73	<0.1	0.22		335	515	<0.1	19	<2	0.3	0.17	4
BH14	6.9	1360	195	220	33	50	0.8	230	0.13	<0.1		140	925	0.12	22	<2	0.38	0.2	3.7
BH15	6.8	4880	850	270	660	125	4	2110	<0.1	<0.1	<0.1	320	1060	1.1	200	2	0.67	13	24
BH16	7	1640	440	52	50	41	0.7	770	<0.1	<0.1		125	150	0.34	63	2	0.05	0.75	4.2
BH20	7.6	850	75	125	36	44	19	135	<0.1	<0.1		205	420	0.28	16	<2	0.07	0.05	1.5
BH20s	7.6	835	64	120	100	35	1	76	<0.1	3.1		220	465	<0.1	10	<2	0.08	0.06	1.2
LP1	7.7	8490	1360	180	520	100	1010	1770	0.14	<0.1		125	6800	21	730	110	0.4	22	26
SWC2							1.4			<0.1	<0.1		225					0.06	0.25
SWP1	6.9	660	105	76	33	38	3.8	125	<0.1	<0.1		41	515	0.22				2.7	93
SWP2	8	1370	275	110	38	55	1.8	330	<0.1	0.18		230	570	0.18				0.05	0.22
SWP4	7.7	1330	295	78	29	54	2.6	360	<0.1	2.1		260	430	<0.1	16	<2		0.22	0.35
SWC-UP	7.2	29200	8850	390	520	1030	0.5	15900	0.11	0.18		2120	405	<0.1				0.05	0.18
SWC-DOWN	7.3	29000	8700	375	520	980	0.5	15600	0.1	0.53		2070	335	<0.1				0.07	0.19
SWC_DOWN_2	7.4	29700	9130	400	550	1060	0.4	16900	<0.1	0.18		2230	840	<0.1				0.05	0.17
ANZECC 2000	6.5-8.0	-	-	-	-	-	1.88*	-	-	10.6 [#]	-	-	-	-	-	-	-	0.3	-

Notes:

1. results and guidelines are expressed in mg/L
2. SWC_Do – SWC_Down;
3. - not analysed;
4. guidelines levels from ANZECC (2000) – *Australian and New Zealand guidelines for fresh and marine water quality for the protection of aquatic ecosystems*;
5. * - guideline from freshwater trigger values as total NH₄-N at different pH values - Table 8.3.7 of ANZECC (2000) - based on average laboratory pH of 7.3 from pH values presented above;
6. # - # - based on the recalculated trigger value for freshwater, Hickey 2013; and
7. values above the guidelines are **bolded**.

TABLE 3 SURFACE WATER RESULTS – MAY 2018

Sample	NH ₄ -N	HCO ₃	Sol. Fe	Tot Fe	FCs	E. Coli
Units	mg/L	mg/L	mg/L	mg/L	CFU/100ml	CFU/100ml
LP1	1010	6800	22	26	80	50
SWC2	1.4	225	0.06	0.25	-	-
SWC-UP	0.5	405	0.05	0.18	-	-
SWC-Down	0.5	335	0.07	0.19	-	-
SWC_DOWN_2	0.4	840	0.05	0.17	-	-
SWP1	3.8	515	2.7	93	-	-
SWP2	1.8	570	0.05	0.22	-	-
SWP4	2.6	430	0.22	0.35	-	-
ANZECC 2000	1.88*	-	0.3 [#]	-	-	-

Notes:

- = not analysed;
- FCs = faecal coliforms;
- E. Coli = Escherichia coli;
- guidelines levels from ANZECC (2000) – Australian and New Zealand guidelines for fresh and marine water quality for the protection of aquatic ecosystems;
- * = guideline from marine trigger values as total NH₄-N at different pH values - Table 8.3.7 of ANZECC (2000) - Table 8.3.7 of ANZECC (2000) - based on average laboratory pH of 7.3 from pH values presented in Table 1;
- [#] = interim indicative working level presented in section 8.3.7 of ANZECC 2000 (based on Canadian derived guidelines); and
- values above the guidelines are **bolded**.

TABLE 4 RATIOS OF PRINCIPAL IONS – MAY 2018

Bore	Na/Cl	Na/Ca	Mg/Ca	Ca/K	Cl/SO ₄	Cl/HCO ₃	K/TDS (%)	L/N (%)
BH1c	1.22	5.23	1.57	0.74	62.85	0.46	7.36	74.30
BH2	1.15	1.65	0.68	6.81	6.07	0.70	2.82	15.56
BH3	0.70	0.52	0.33	6.19	2.37	0.62	5.06	31.12
BH4	1.07	0.68	0.32	10.76	2.32	0.53	3.24	31.39
BH13	1.84	0.41	0.39	10.02	0.30	0.24	3.50	12.16
BH14	1.31	0.77	0.37	13.00	2.23	0.43	2.43	7.29
BH15	0.62	2.74	0.76	0.80	8.93	3.43	13.52	53.35
BH16	0.88	7.38	1.30	2.03	8.35	8.84	3.05	9.53
BH20	0.86	0.52	0.58	6.77	0.89	0.55	4.24	22.58
BH20s	1.30	0.46	0.48	2.34	0.47	0.28	11.98	47.53
LP1	1.18	6.59	0.92	0.68	19.19	0.45	6.12	93.30
SWP1	1.30	1.20	0.82	4.49	4.13	0.42	5.00	16.85
SWP2	1.29	2.18	0.82	5.65	1.94	1.00	2.77	9.09
SWP4	1.26	3.30	1.14	5.25	1.88	1.44	2.18	7.89
SWC-UP	0.86	19.78	4.36	1.46	10.16	67.57	1.78	5.07
SWC-DOWN	0.86	20.22	4.31	1.41	10.21	80.15	1.79	5.18
SWC_DOWN_2	0.83	19.90	4.37	1.42	10.27	34.63	1.85	5.20

Notes:

1. % indicates ratios are presented in percentage in that column; and
2. L/N = leachate/non-leachate ratio ; $[(K + NH_4 + NO_3 + NO_2)/(Ca + Mg + Na)] \times 100$.

TABLE 5 SUMMARY OF GAS ANALYSIS – MAY 2018

Location	GA 5000 V/V%	ILU V/V%
Landfill cap	0	0.00646
Main weigh bridge, weigh bridge office and landfill office sheds	0	0.00027
Dunmore Resource & Recycling Services	0	0.00036
GUIDELINES	1.25 % v/v / 0.05 % v/v	1.25 % v/v / 0.05 % v/v

Notes:

1. results and guidelines are expressed in V/V %;
2. Guidelines are as per the NSW EPA (1996) reporting accumulation value of 1.25 % v/v CH₄; and surface emission trigger value (500 ppm or 0.05 % v/v); and
3. values above the guidelines are **bolded**.

TABLE 6 QA/QC – MAY 2018


Analytes	BH14	FD1	RPD(%)
pH	6.90	7.00	1.44
TDS	1360	1340	1.48
Na+	195	205	5.00
Ca++	220	220	0.00
Mg++	50	48	4.08
K+	33	33	0.00
NH4-N	0.8	0.7	13.33
Cl-	230	240	4.26
SO4--	140	130	7.41
HCO3-	925	950	2.67
NO3-	0.05	0.05	0.00
PO4---	0.12	0.1	18.18
F-	0.13	0.13	0.00
BOD	1	1	0.00
Fe.D	0.2	0.17	16.22
Fe.T	3.7	4	7.79
Mn.D	0.38	0.38	0.00
TOC	2	2	0.00

Notes:


1. results are expressed in mg/L;
2. RPD – Relative Percentage Difference
3. NA - not analysed;
4. values requiring further investigation are **bolded**.

ATTACHMENT 3 SCHOELLER PLOTS


BH1c

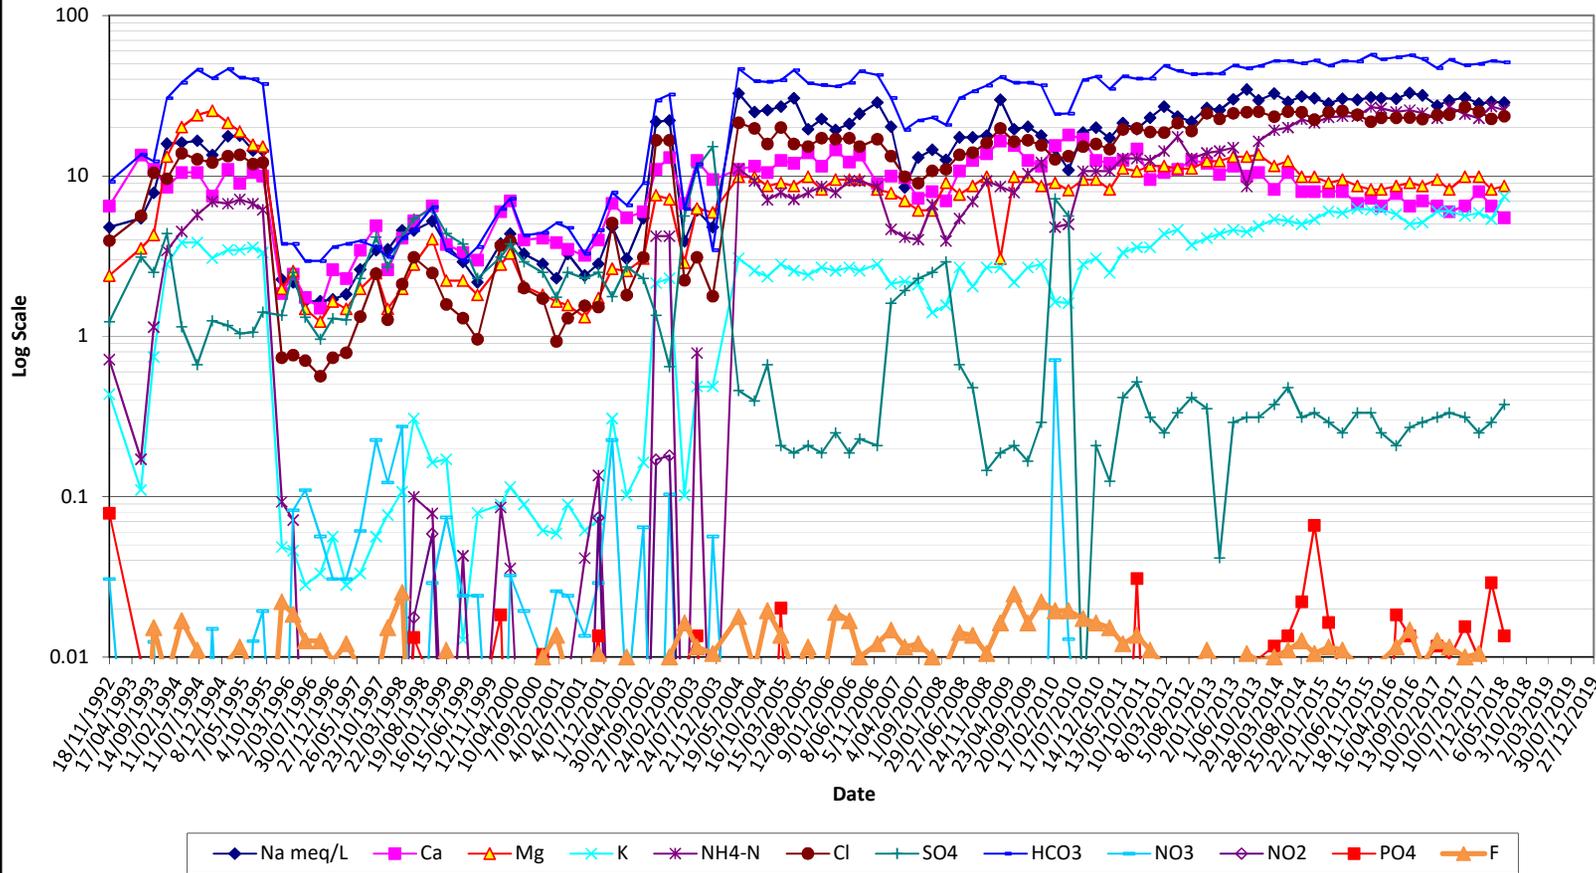


BH2

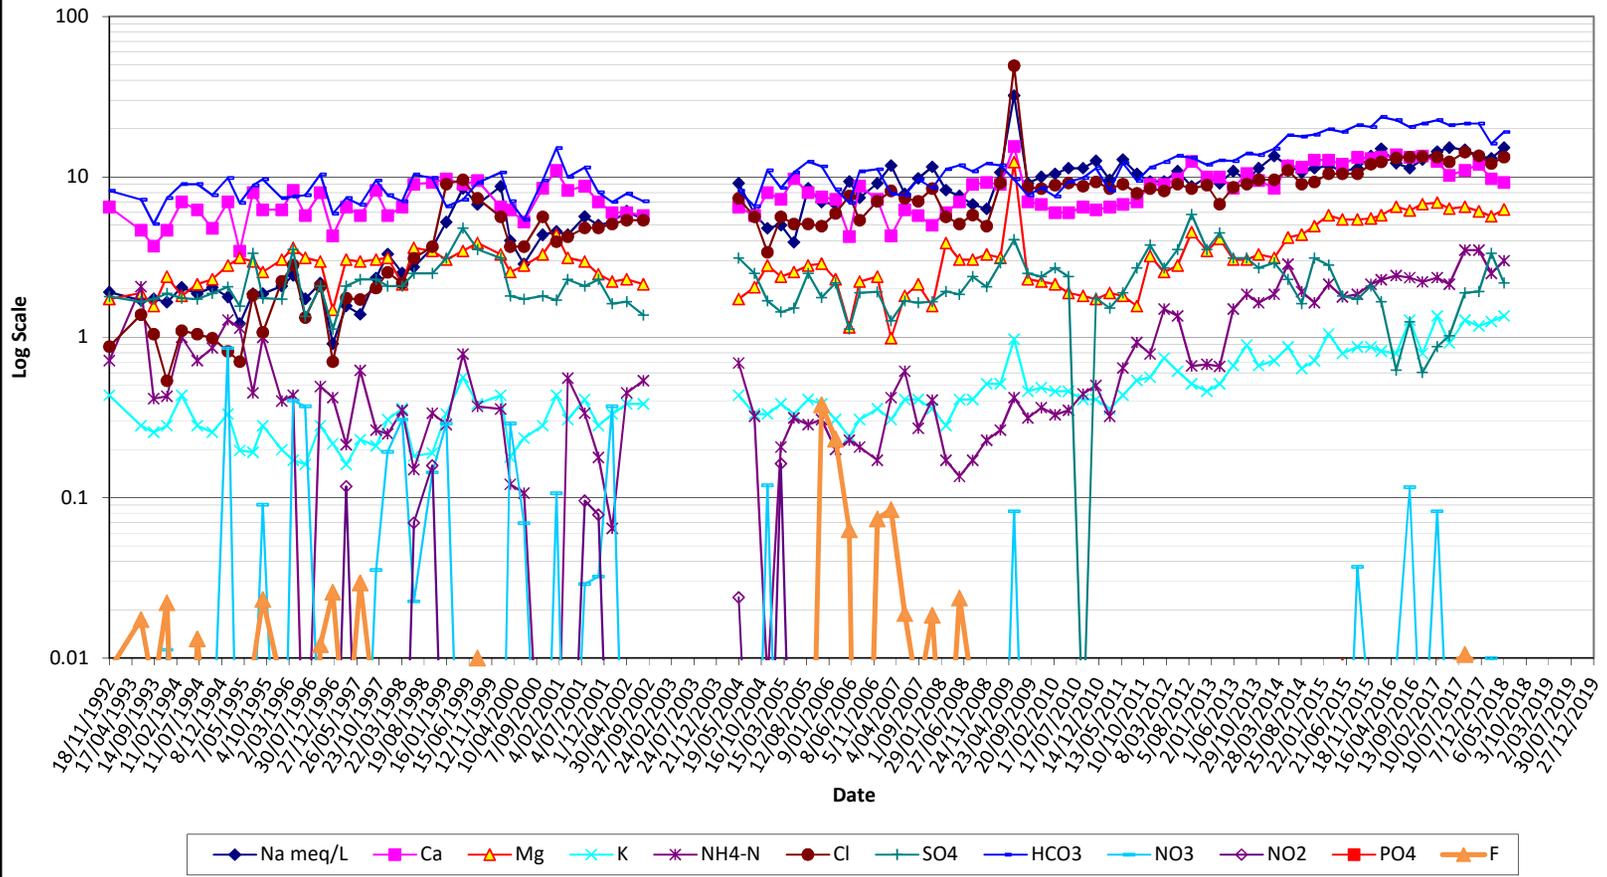


BH3

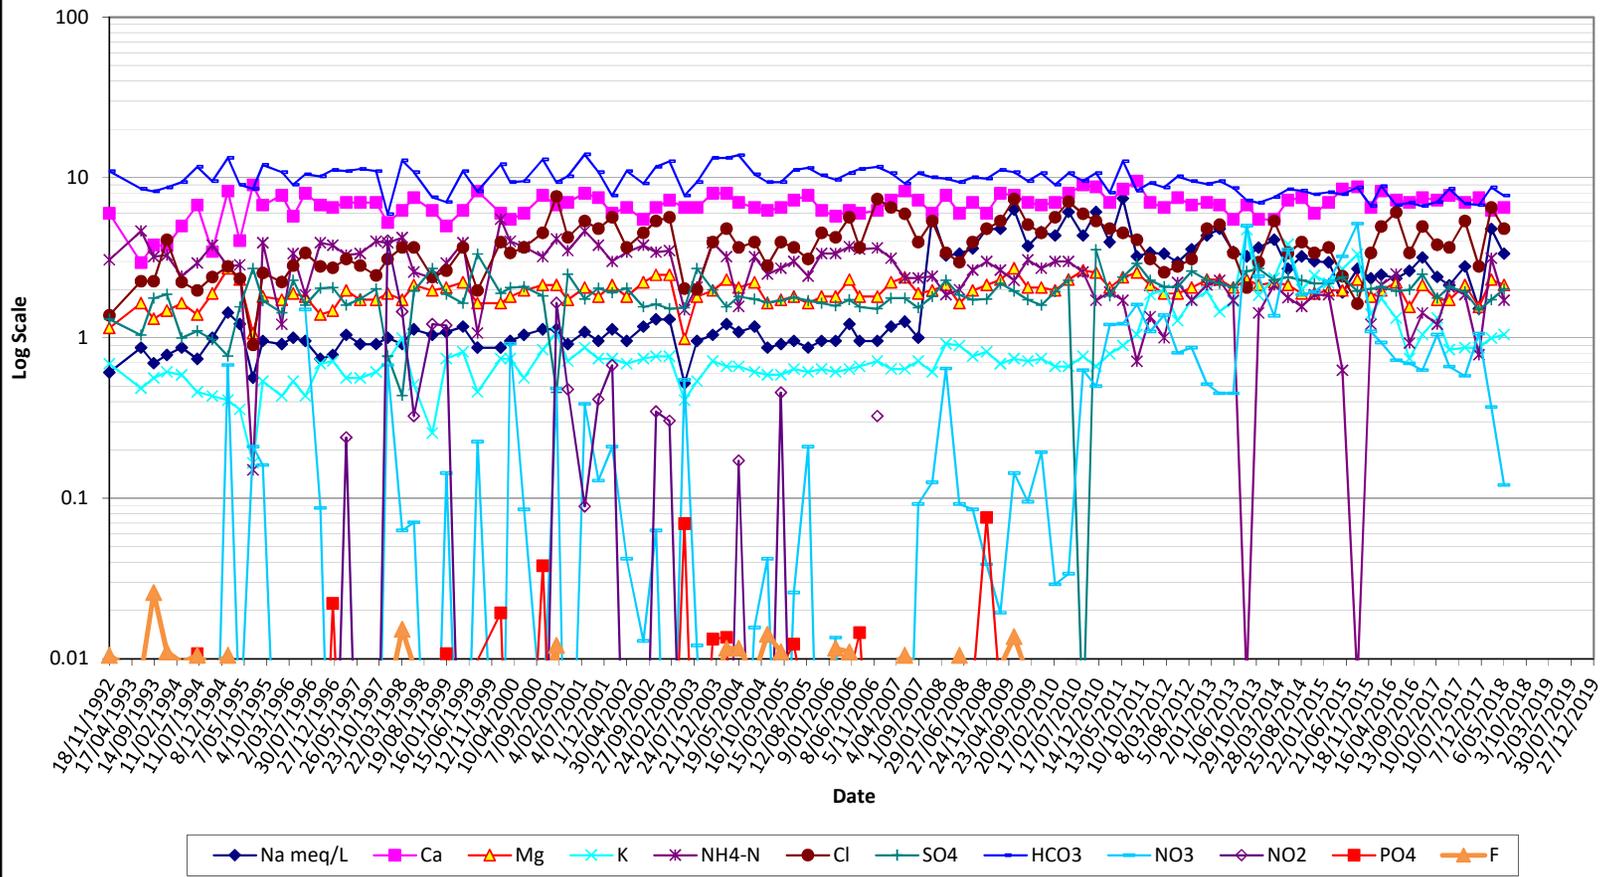


BH4

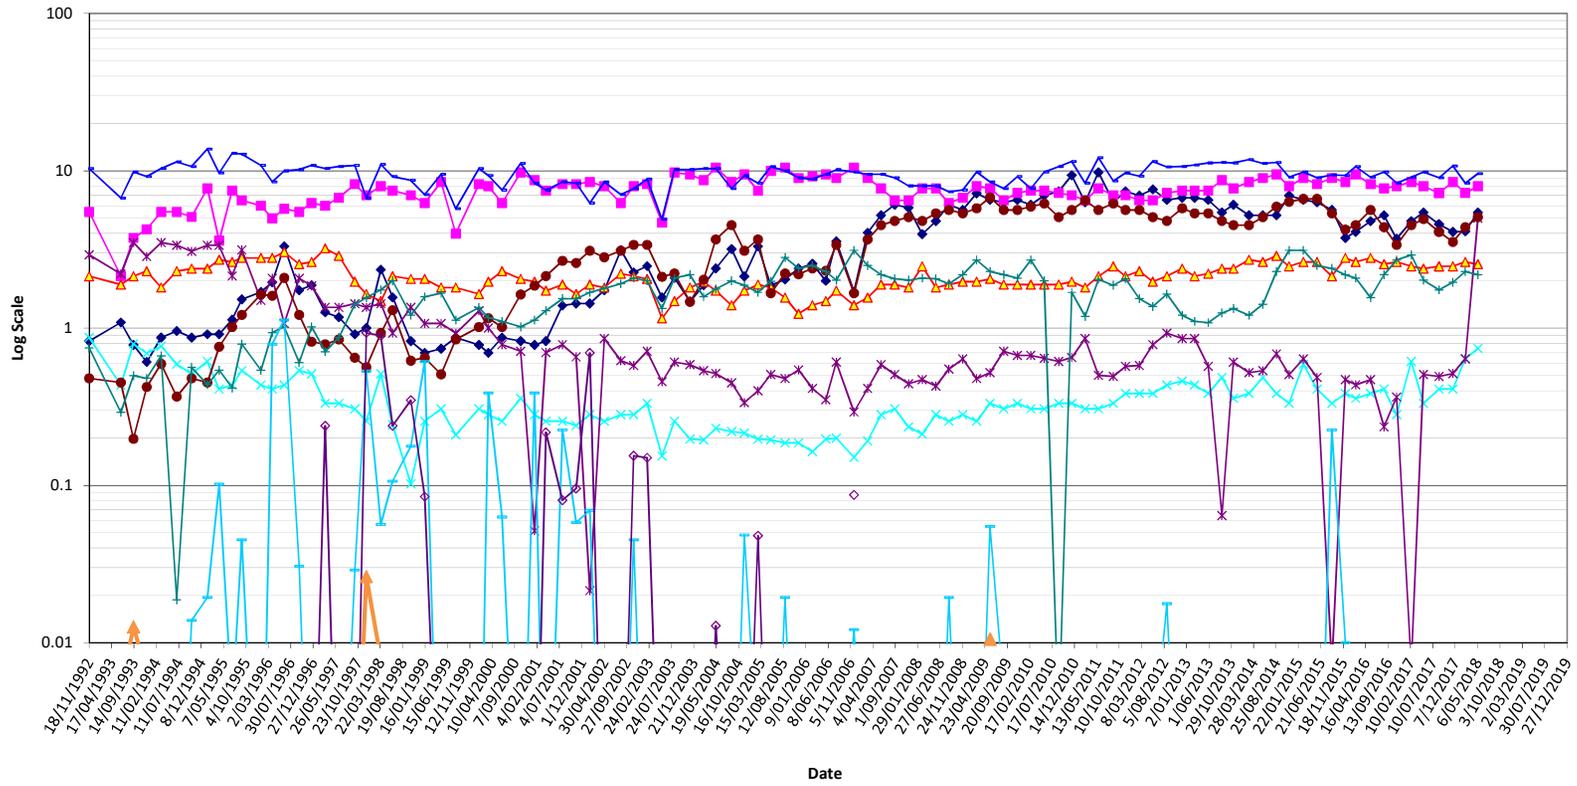


BH13

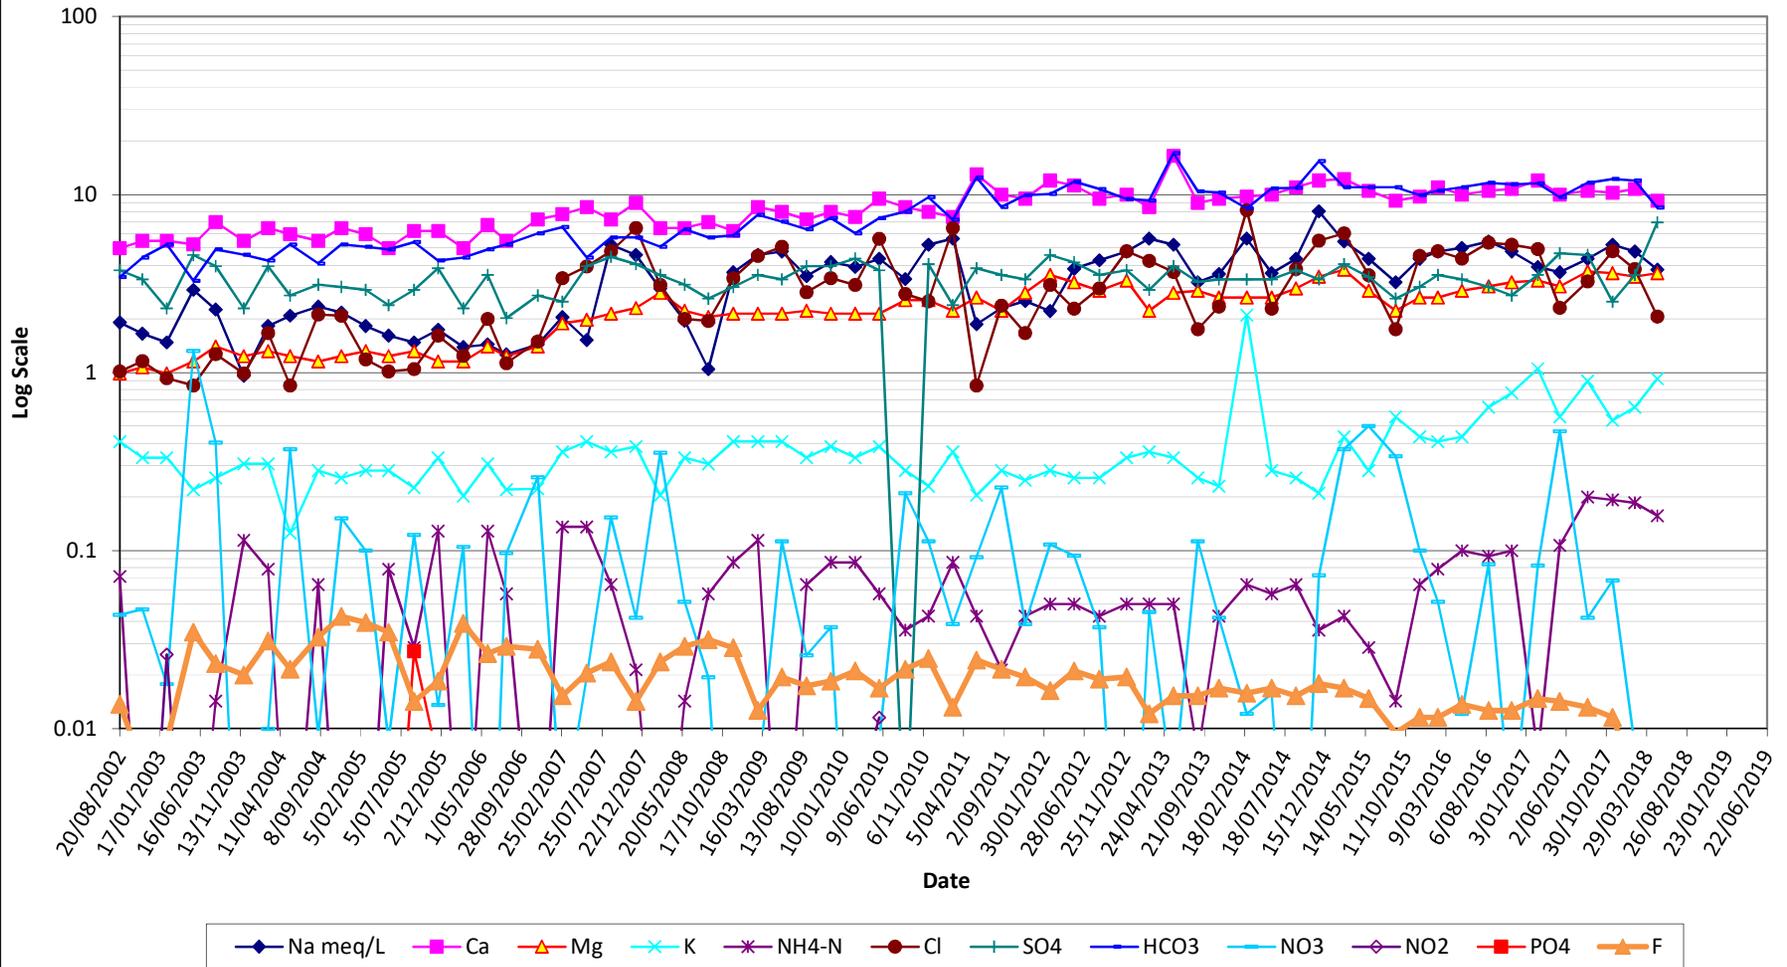


BH14

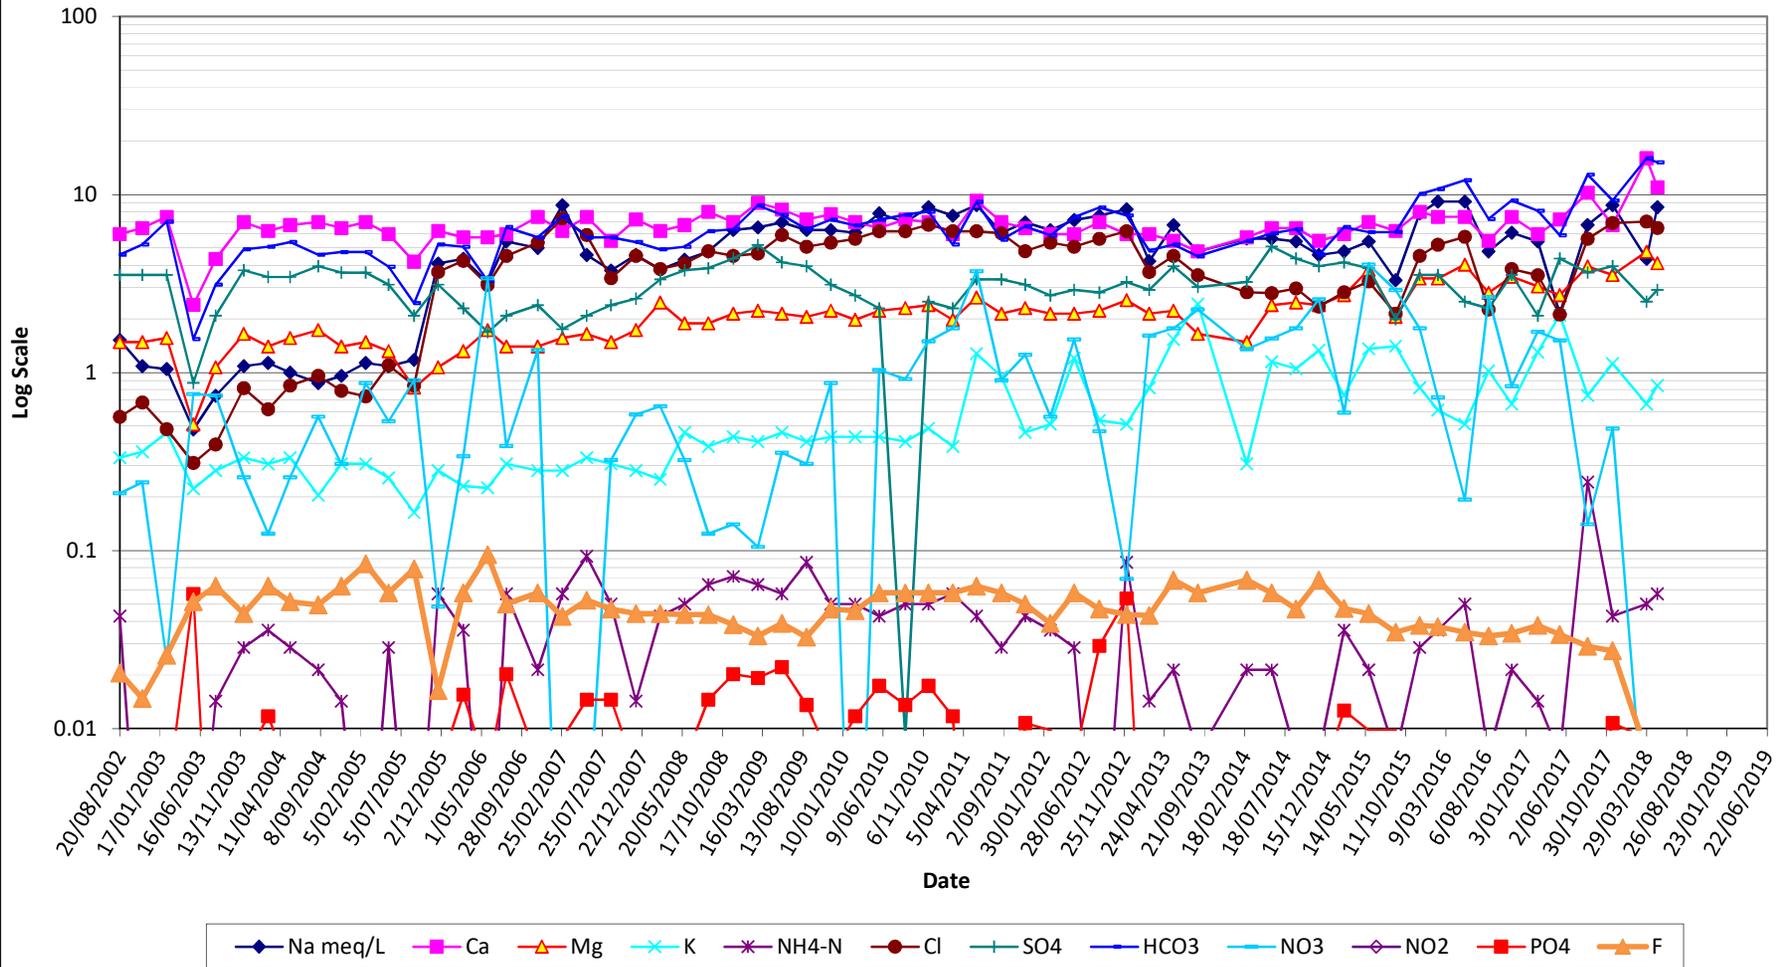


BH15

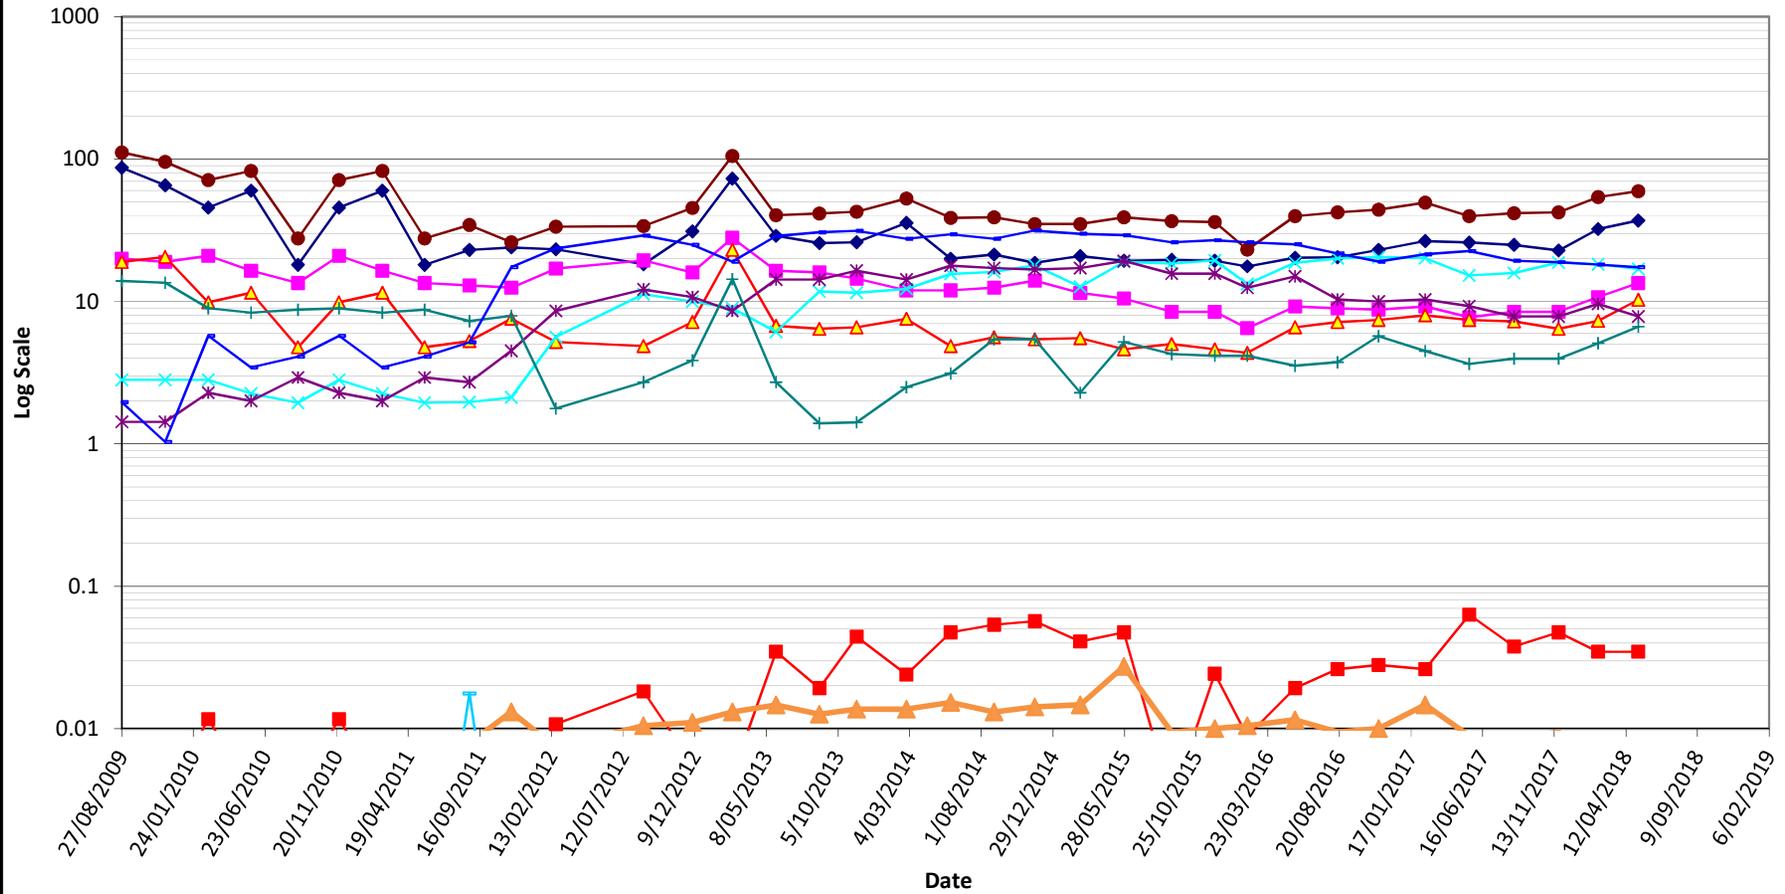


BH16

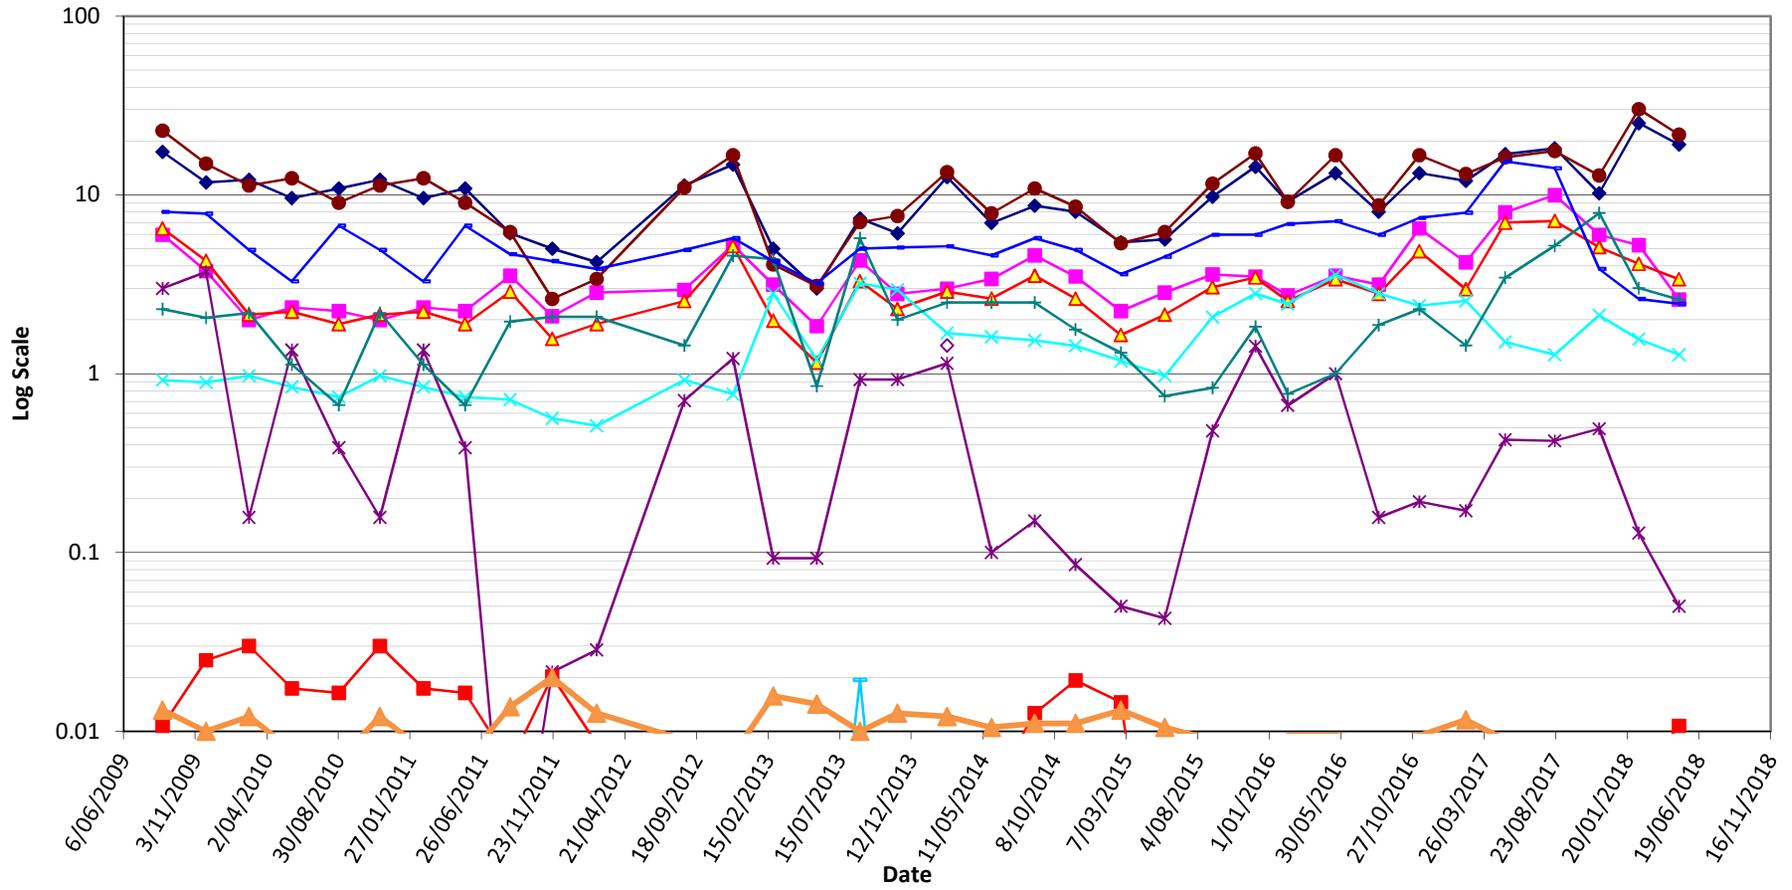



BH20

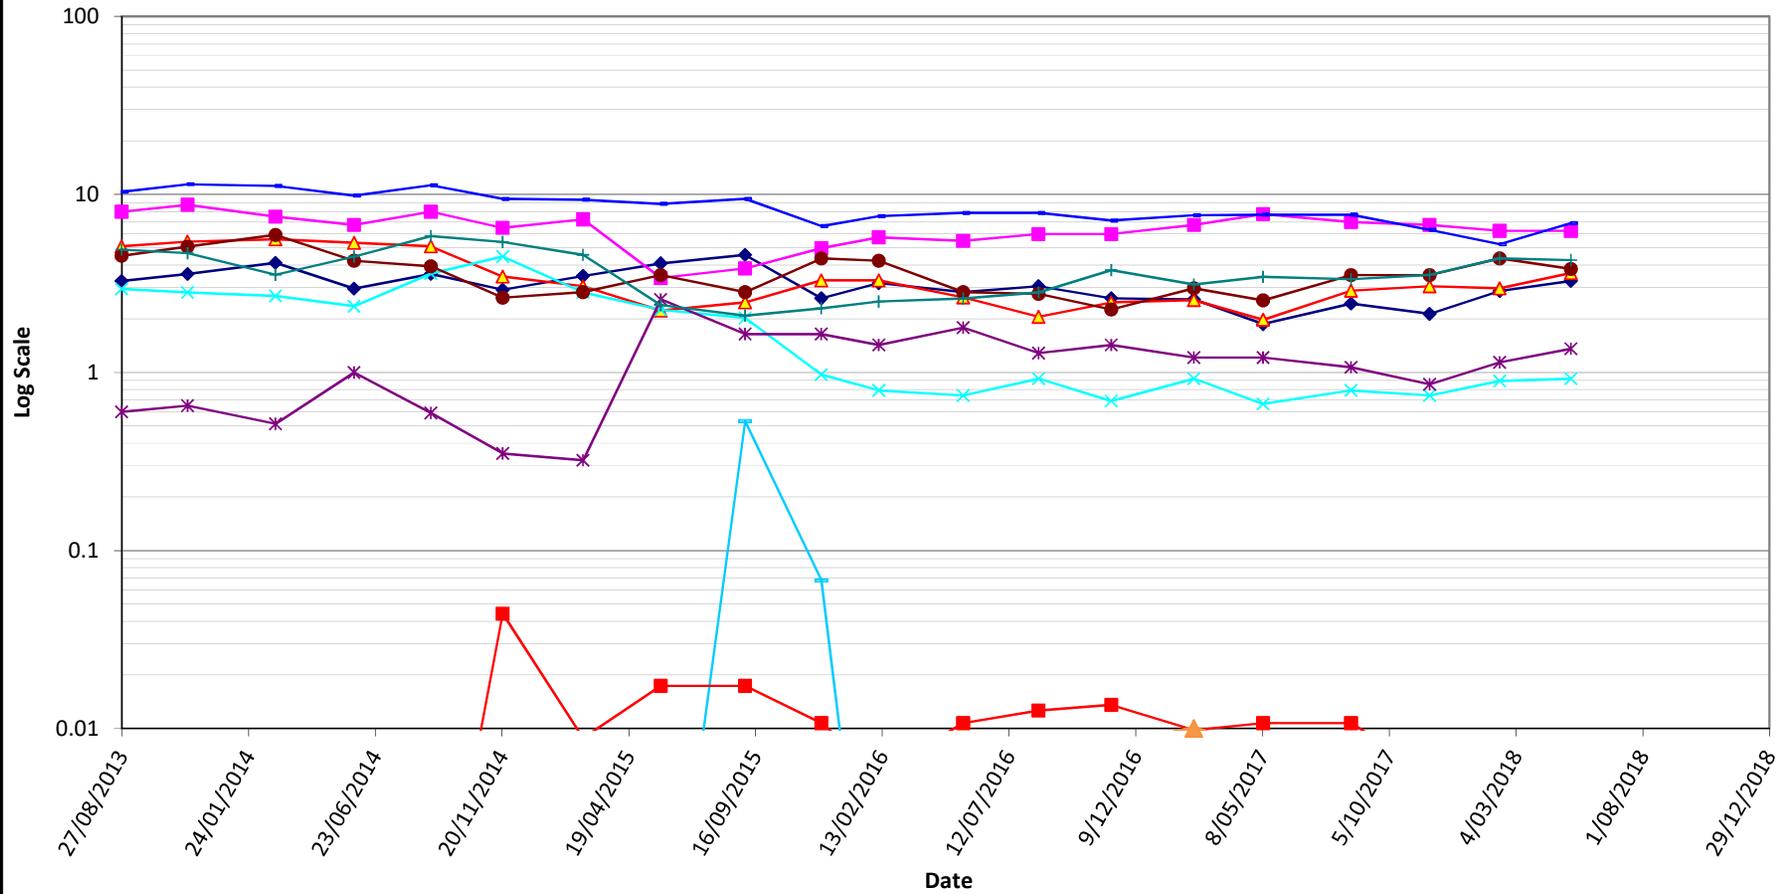



BH20s

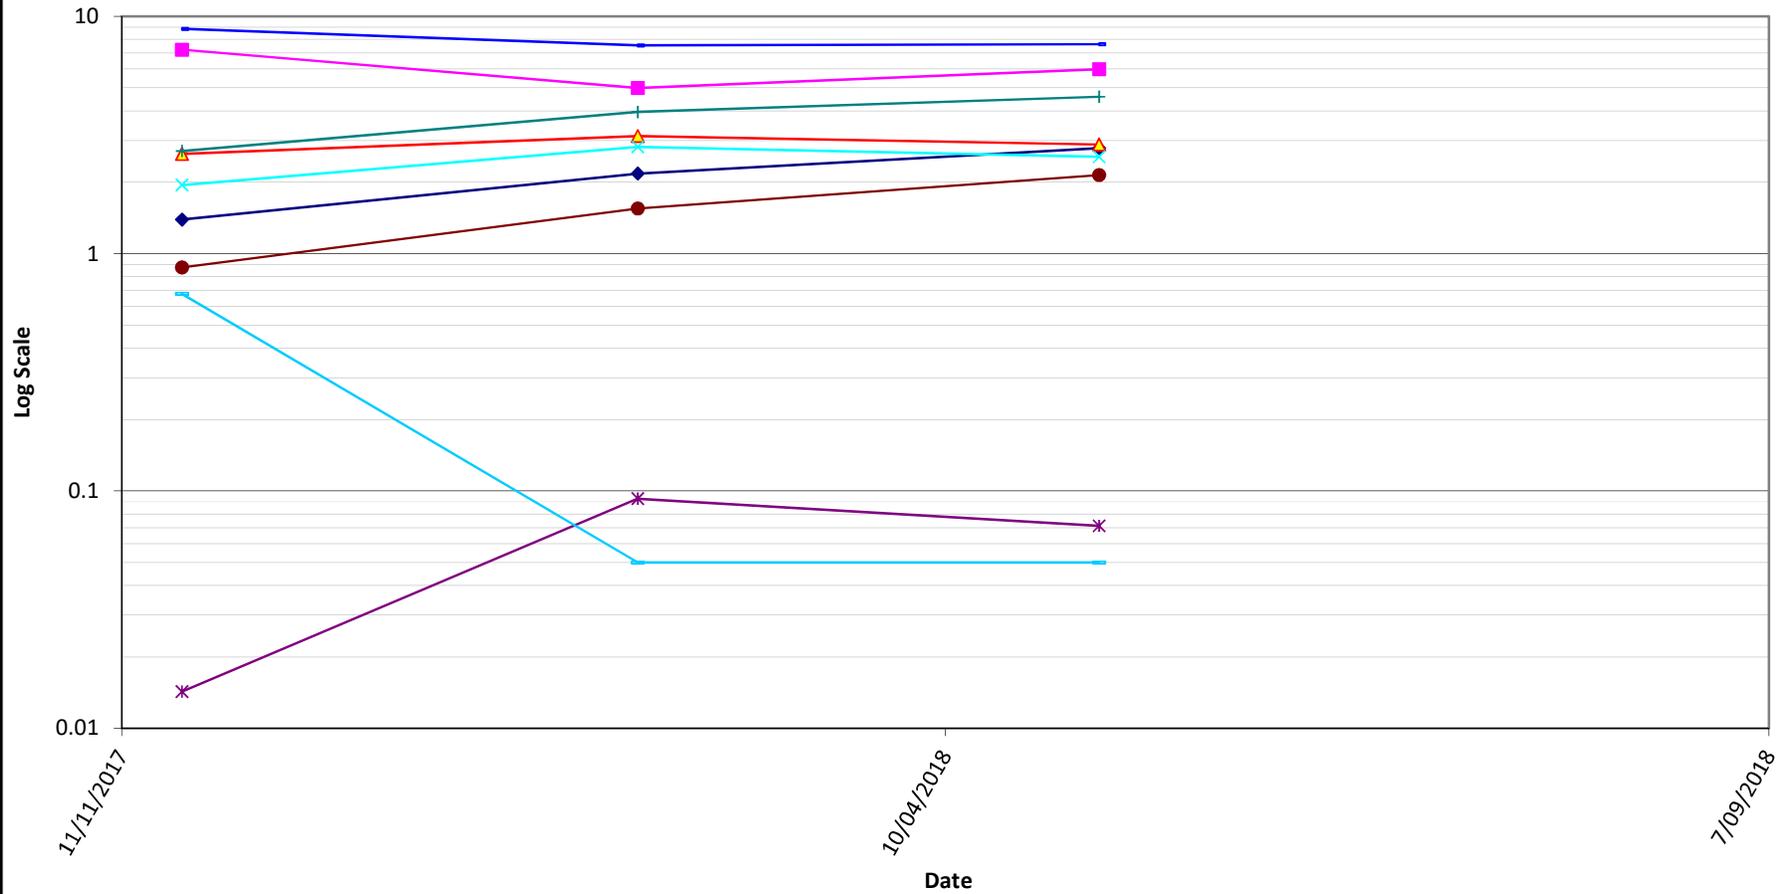


LP1

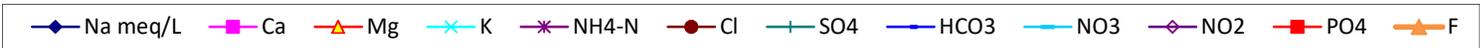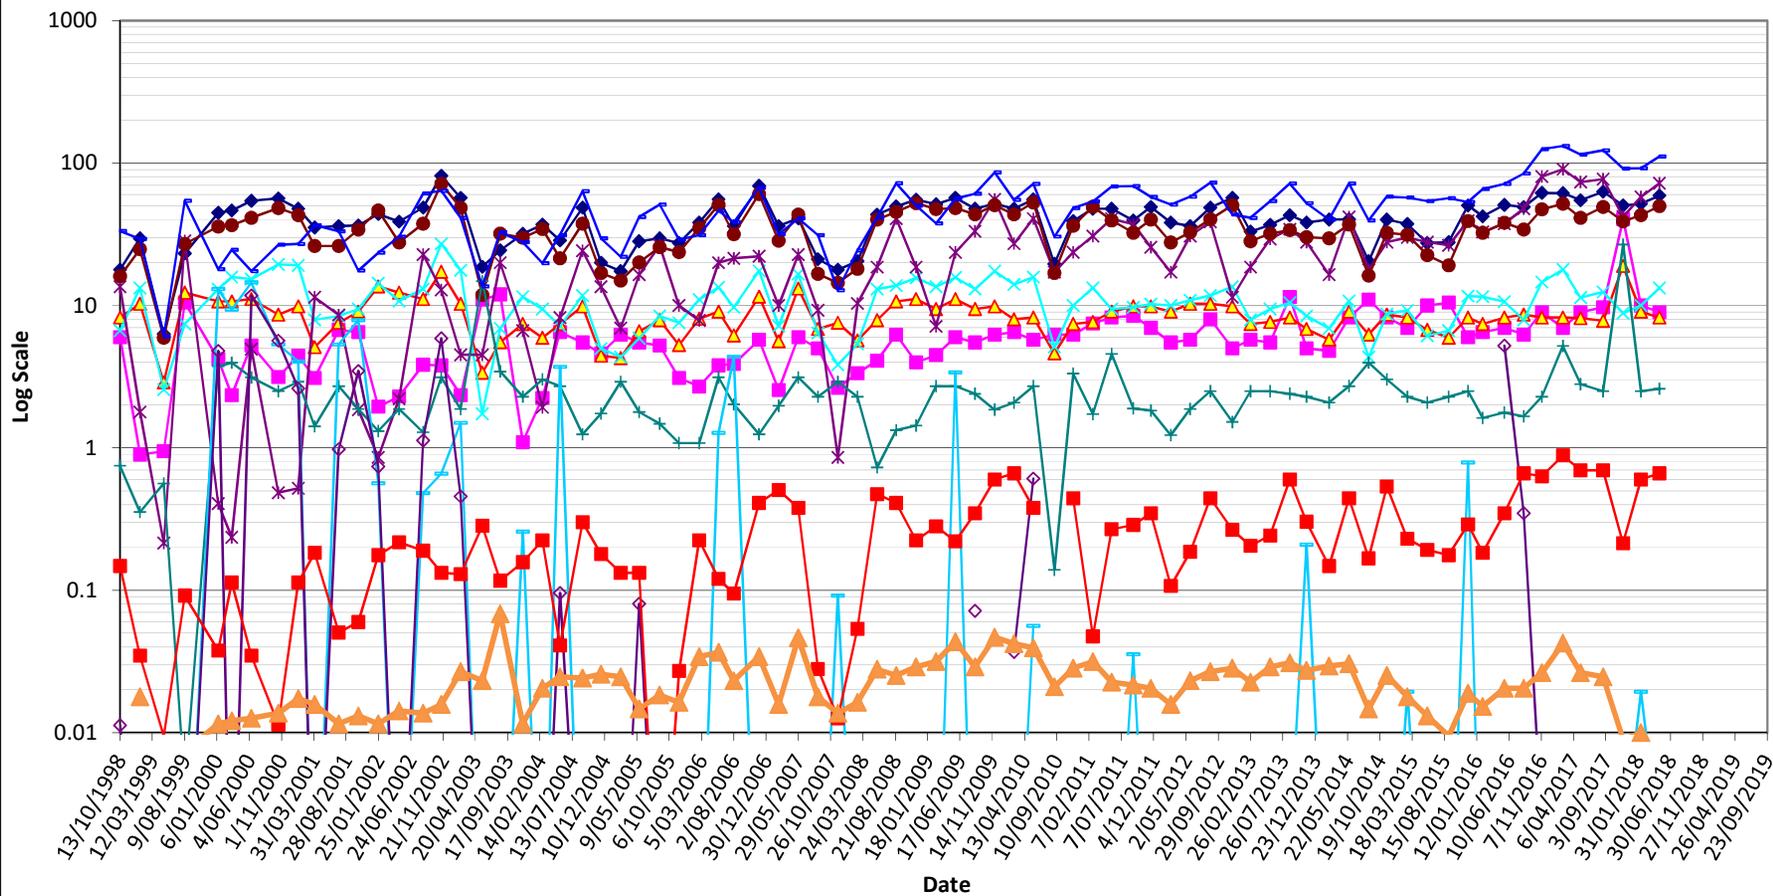


SWC_Down

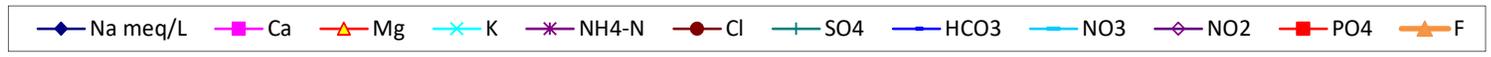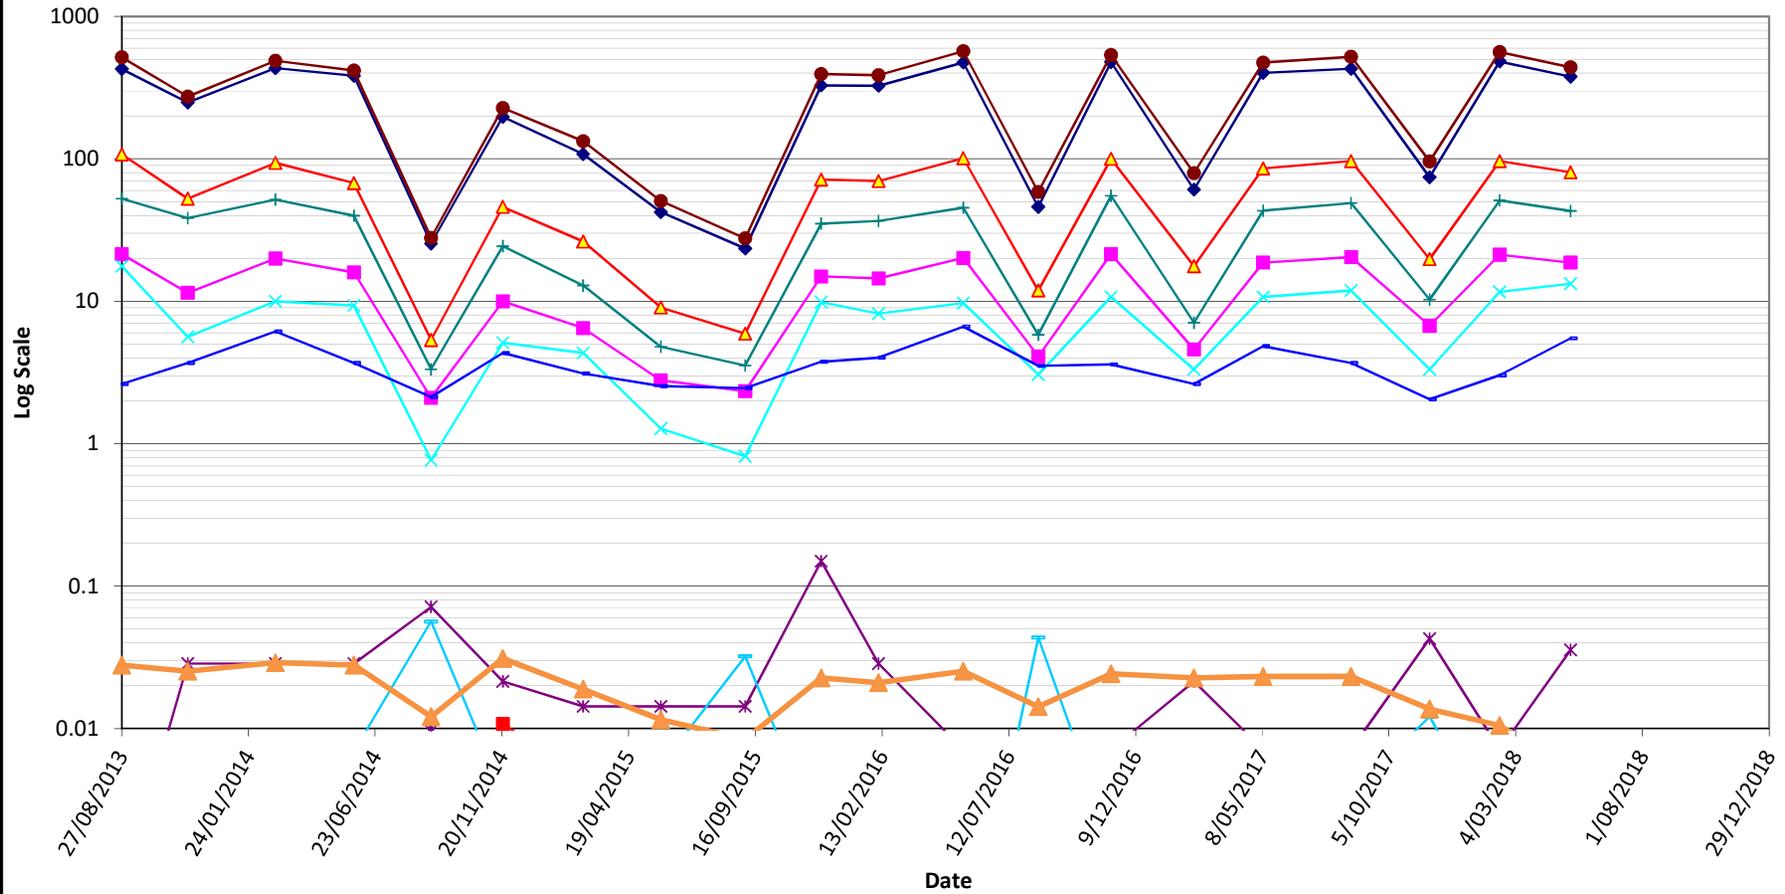



SWC_Down_2

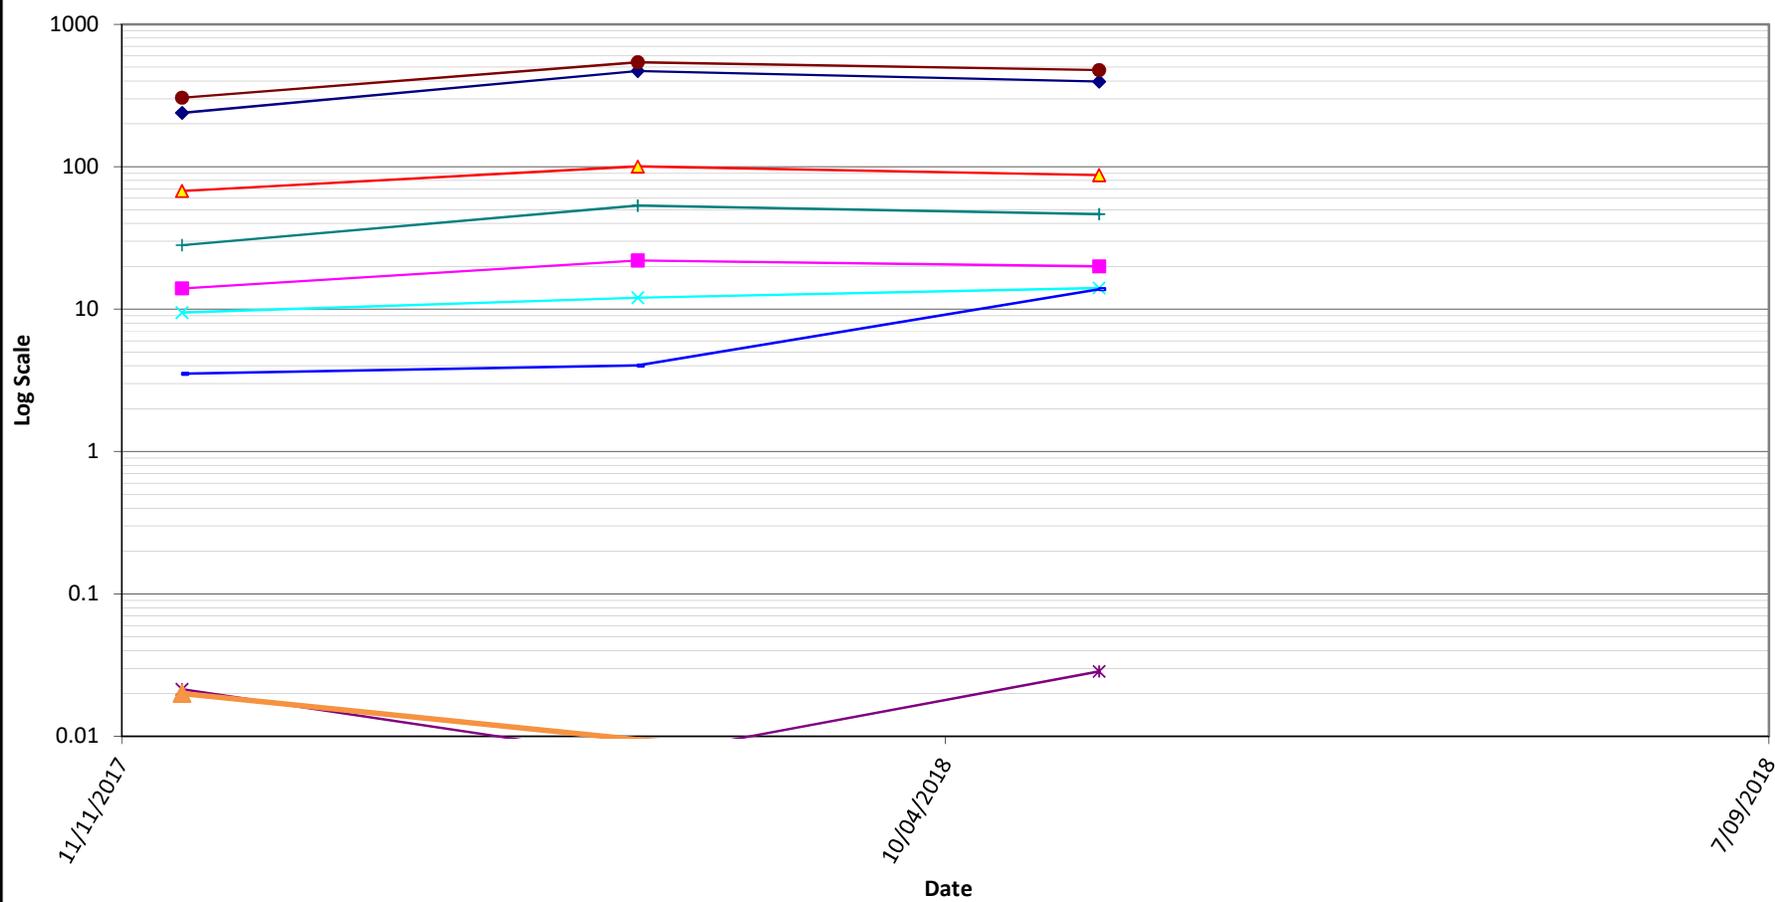


SWC_Up

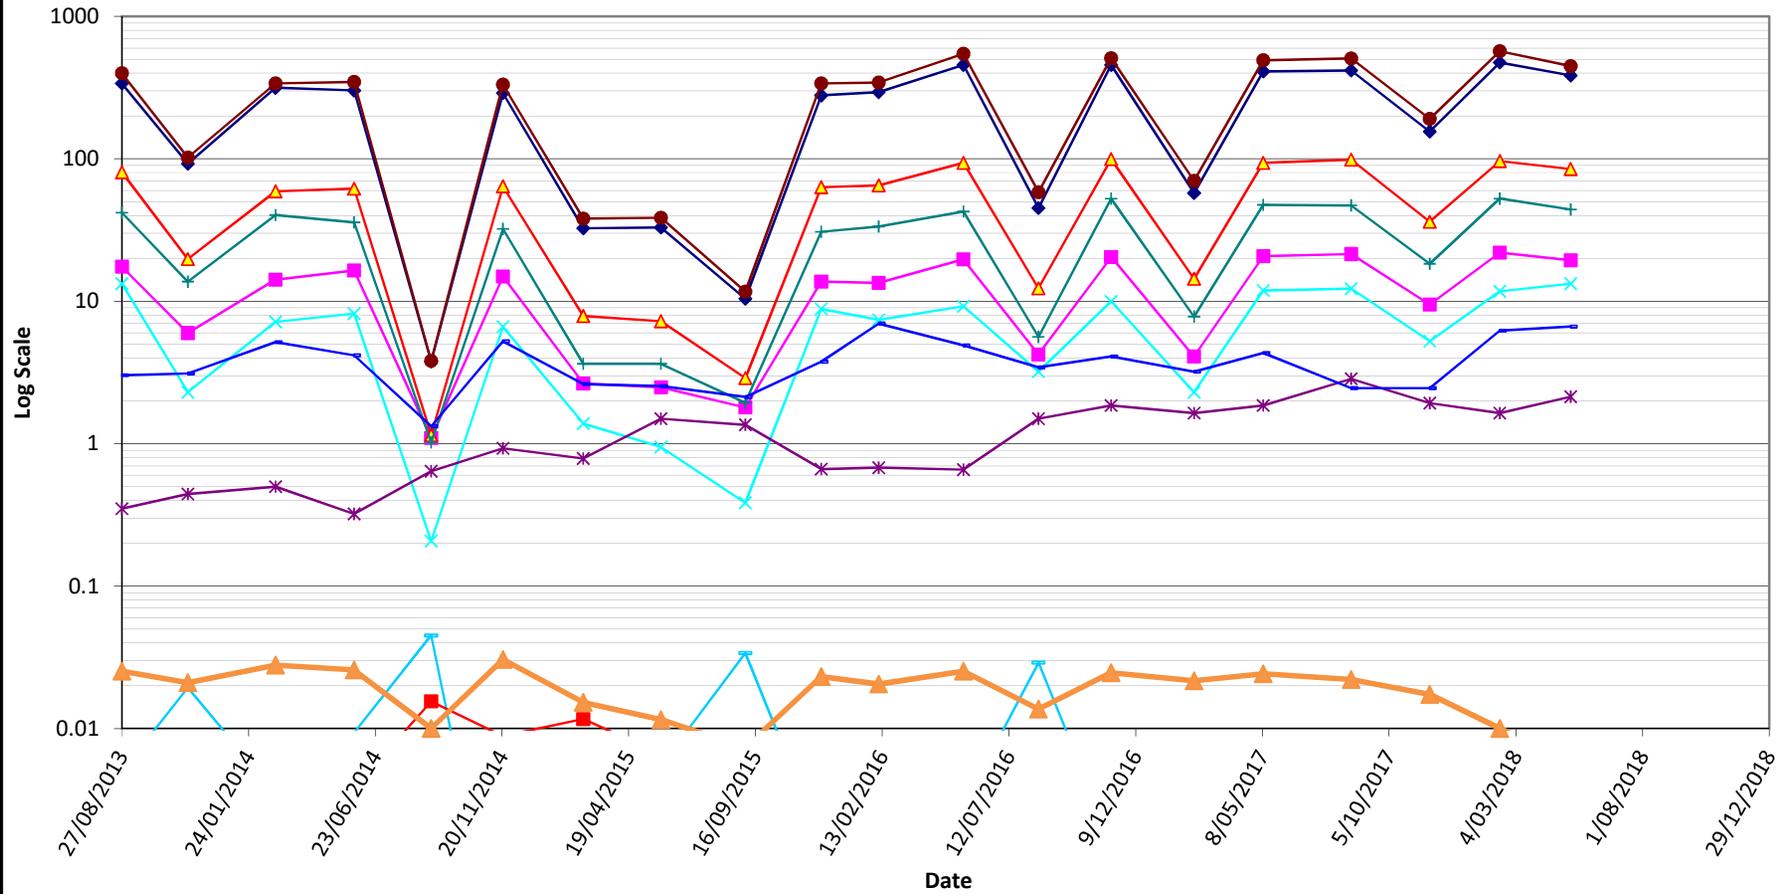

SWC2

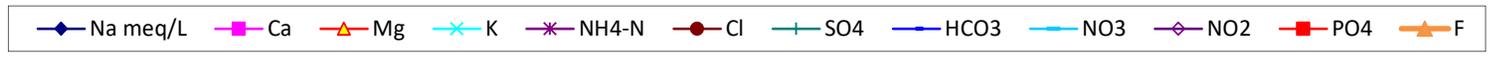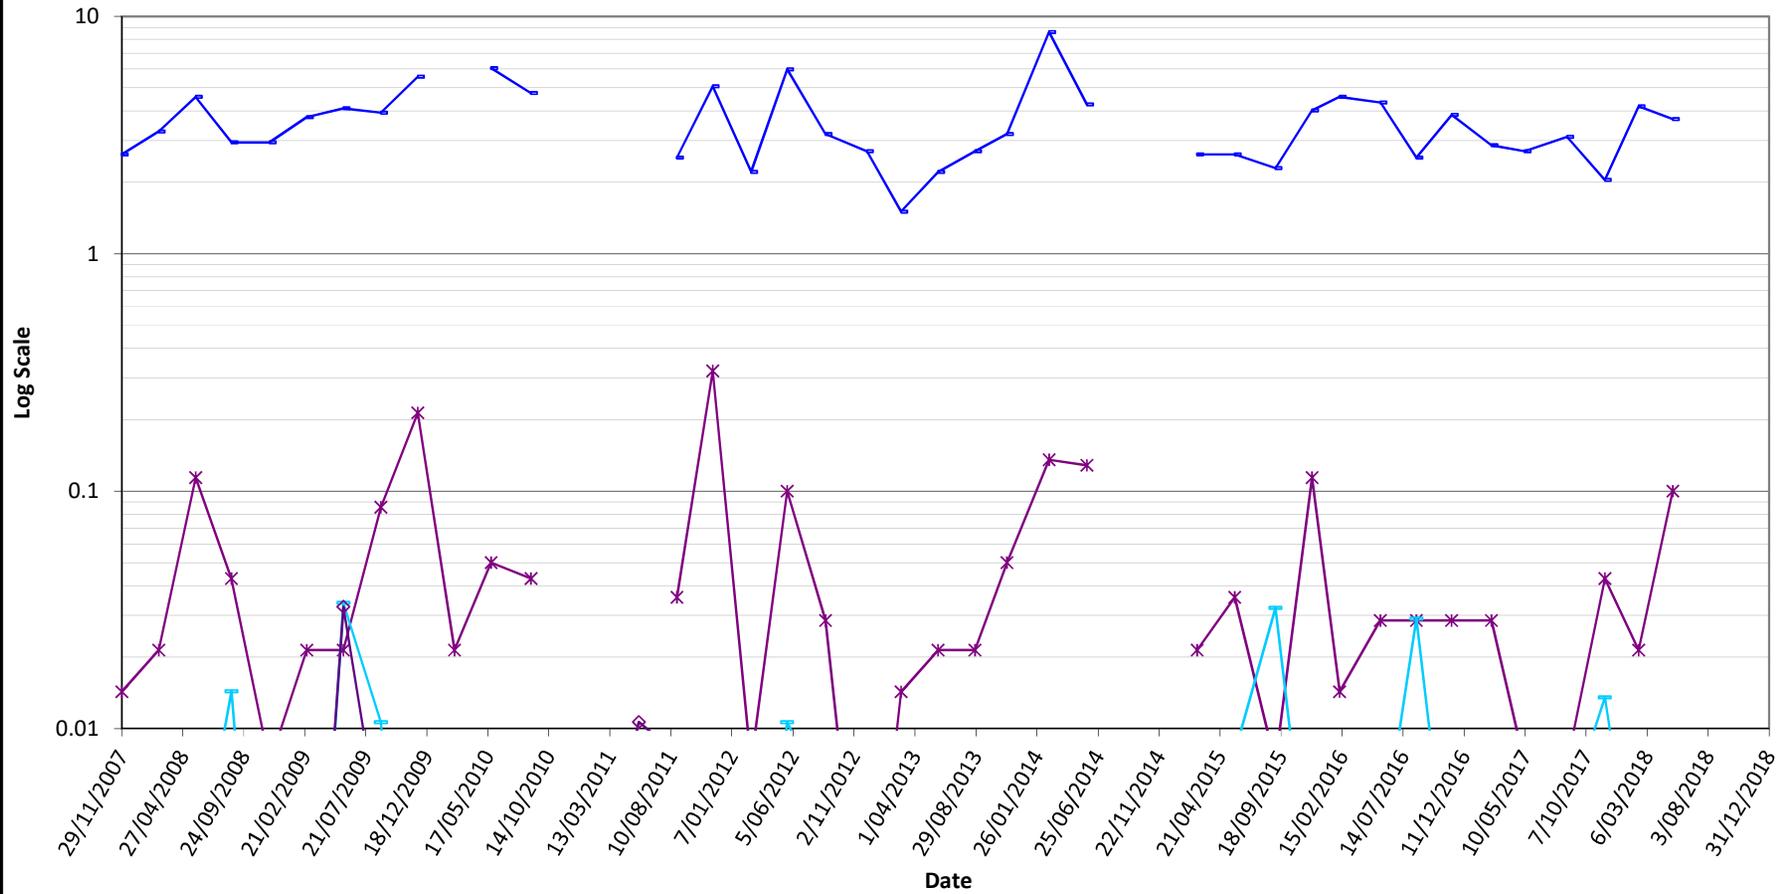

SWP2

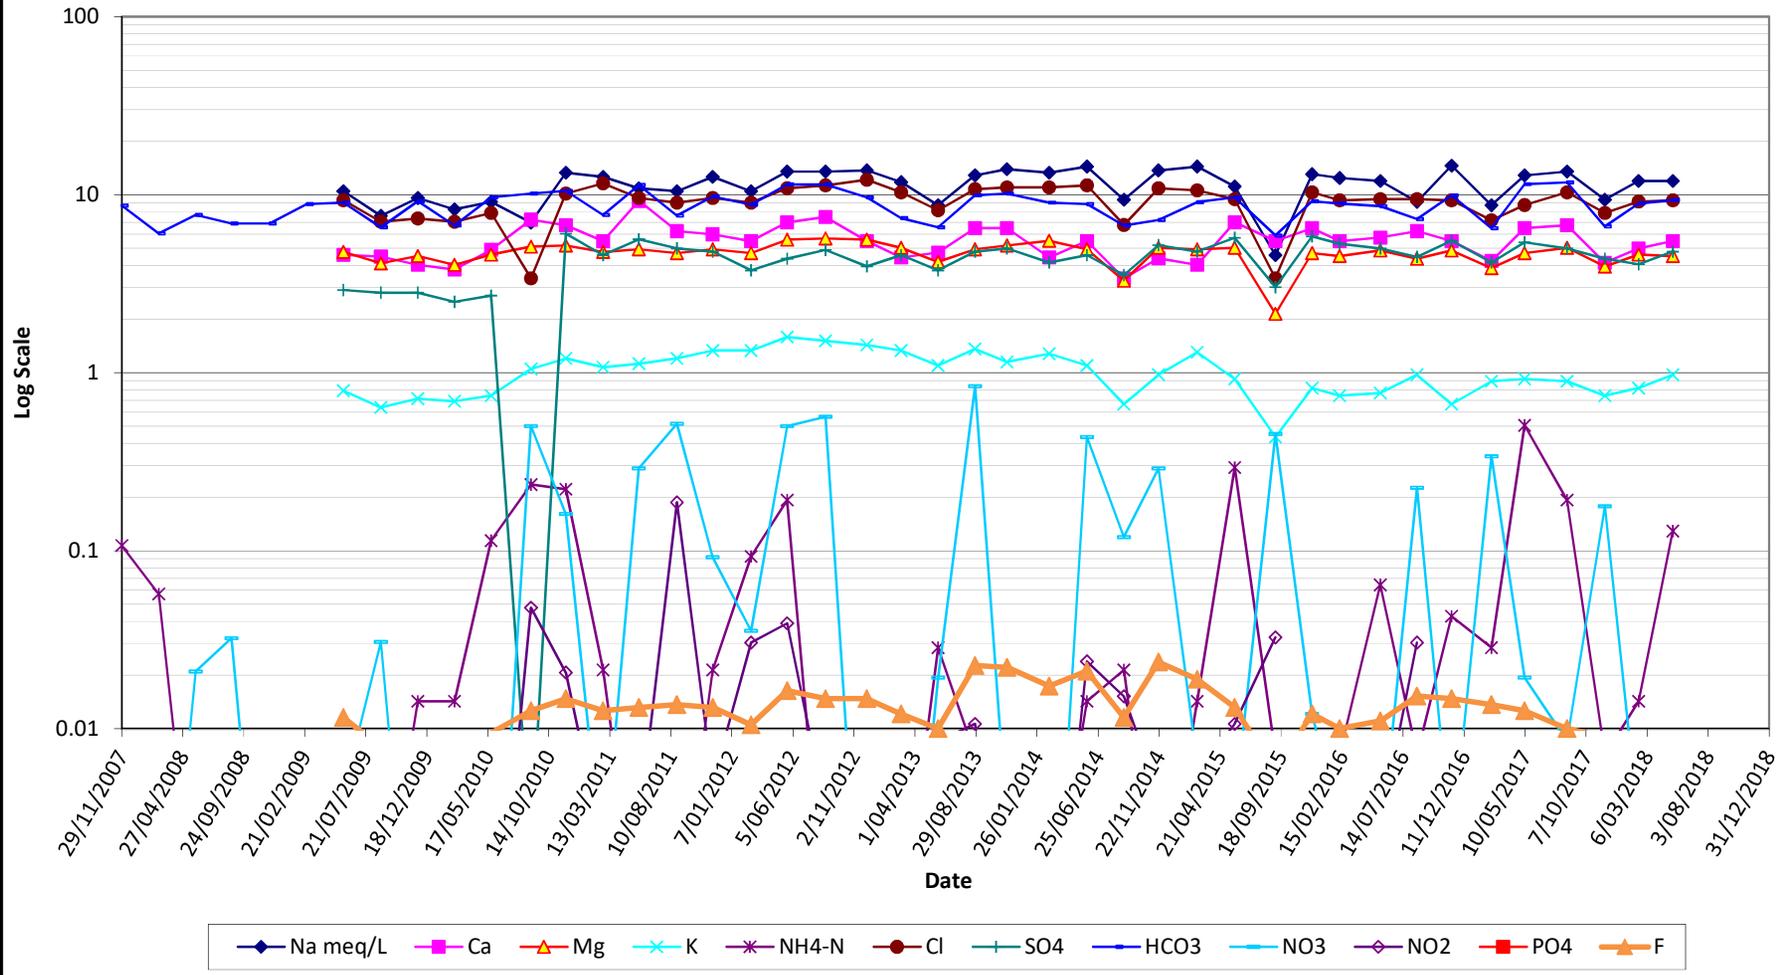

SWP4

